


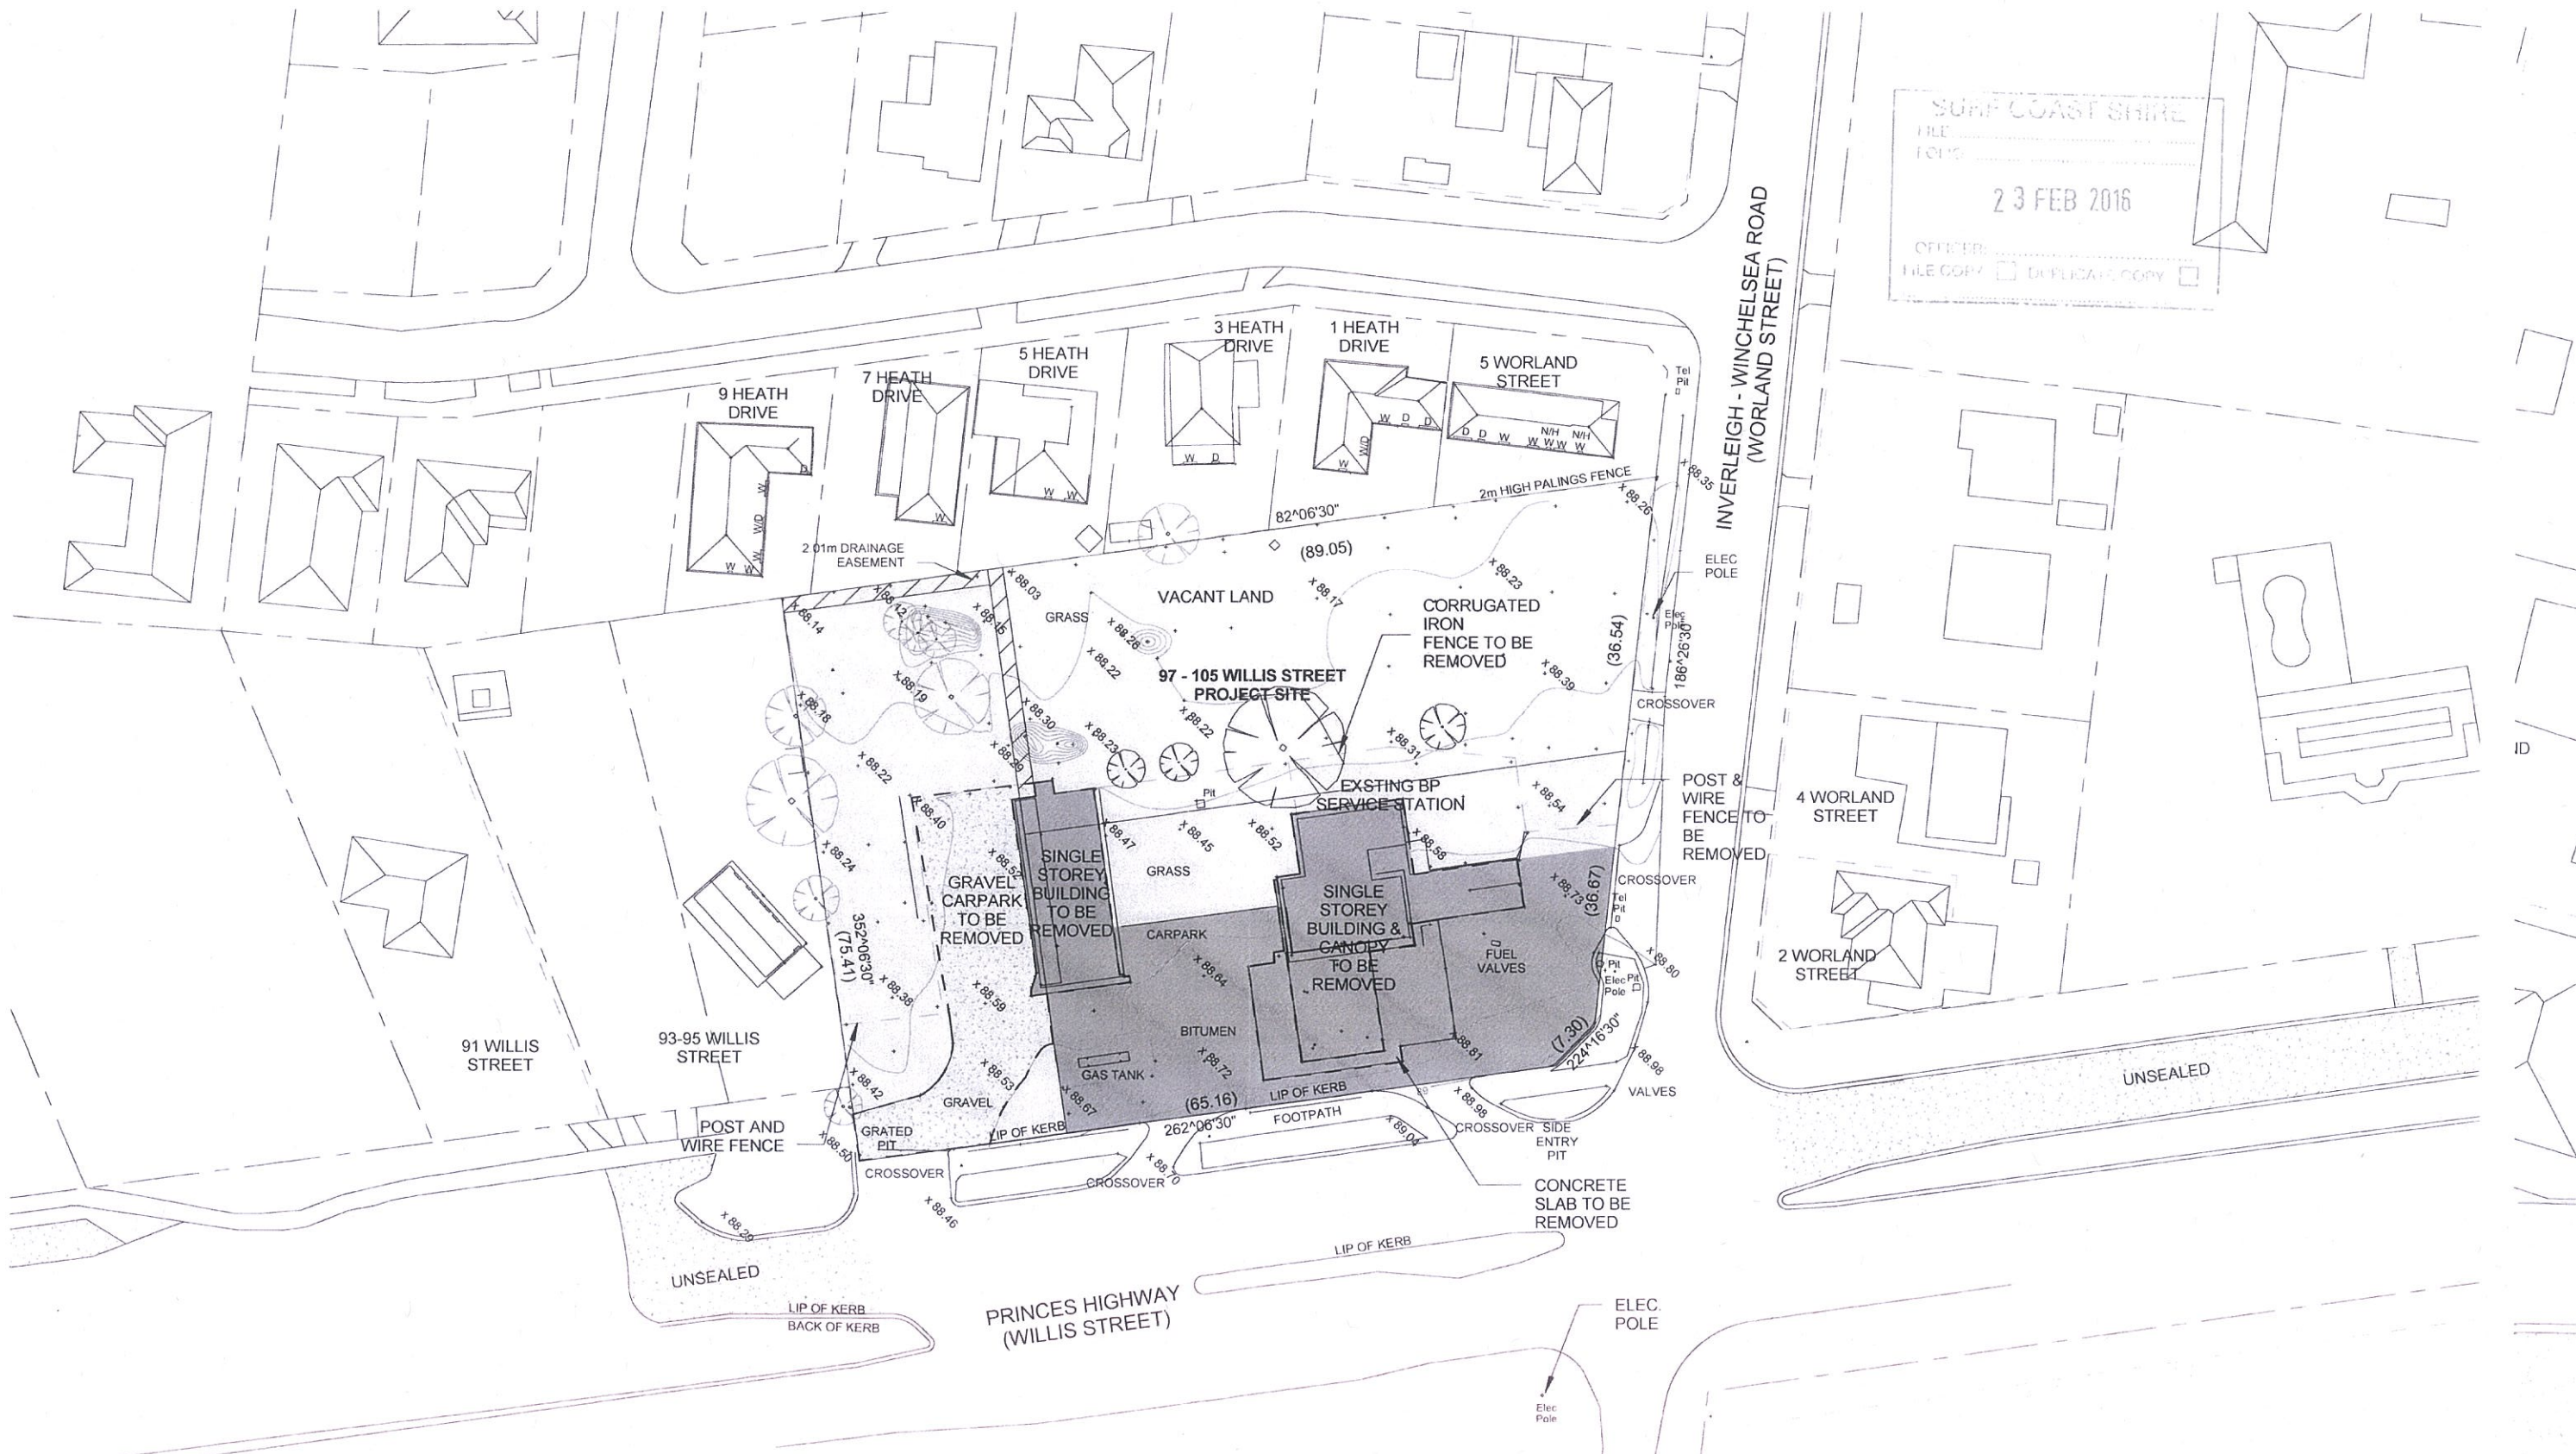

SURF COAST SHIRE
FILE NO. 1015
23 FEB 2016
OFFICER: _____
FILE COPY ☐ DUPLICATE COPY ☐

1 SITE ANALYSIS PLAN
SCALE: 1 : 800 @A3

DATE	REVISION	BY

PROPOSED CONVENIENCE RESTAURANT
97 - 105 WILLIS STREET, WINCHELSEA , VIC

TAG

client

date
22 09 2015

drawn
PY

checked
FD

SITE ANALYSIS PLAN


project no
1408.11

drawing no
TP20

TOWN PLANNING

ING

Fd Architects Pty. Ltd.
T: (03) 9005 9598
E: info@fdarchitects.com.au
A: 5/752 Blackburn Road,
Clayton, VIC, 3168

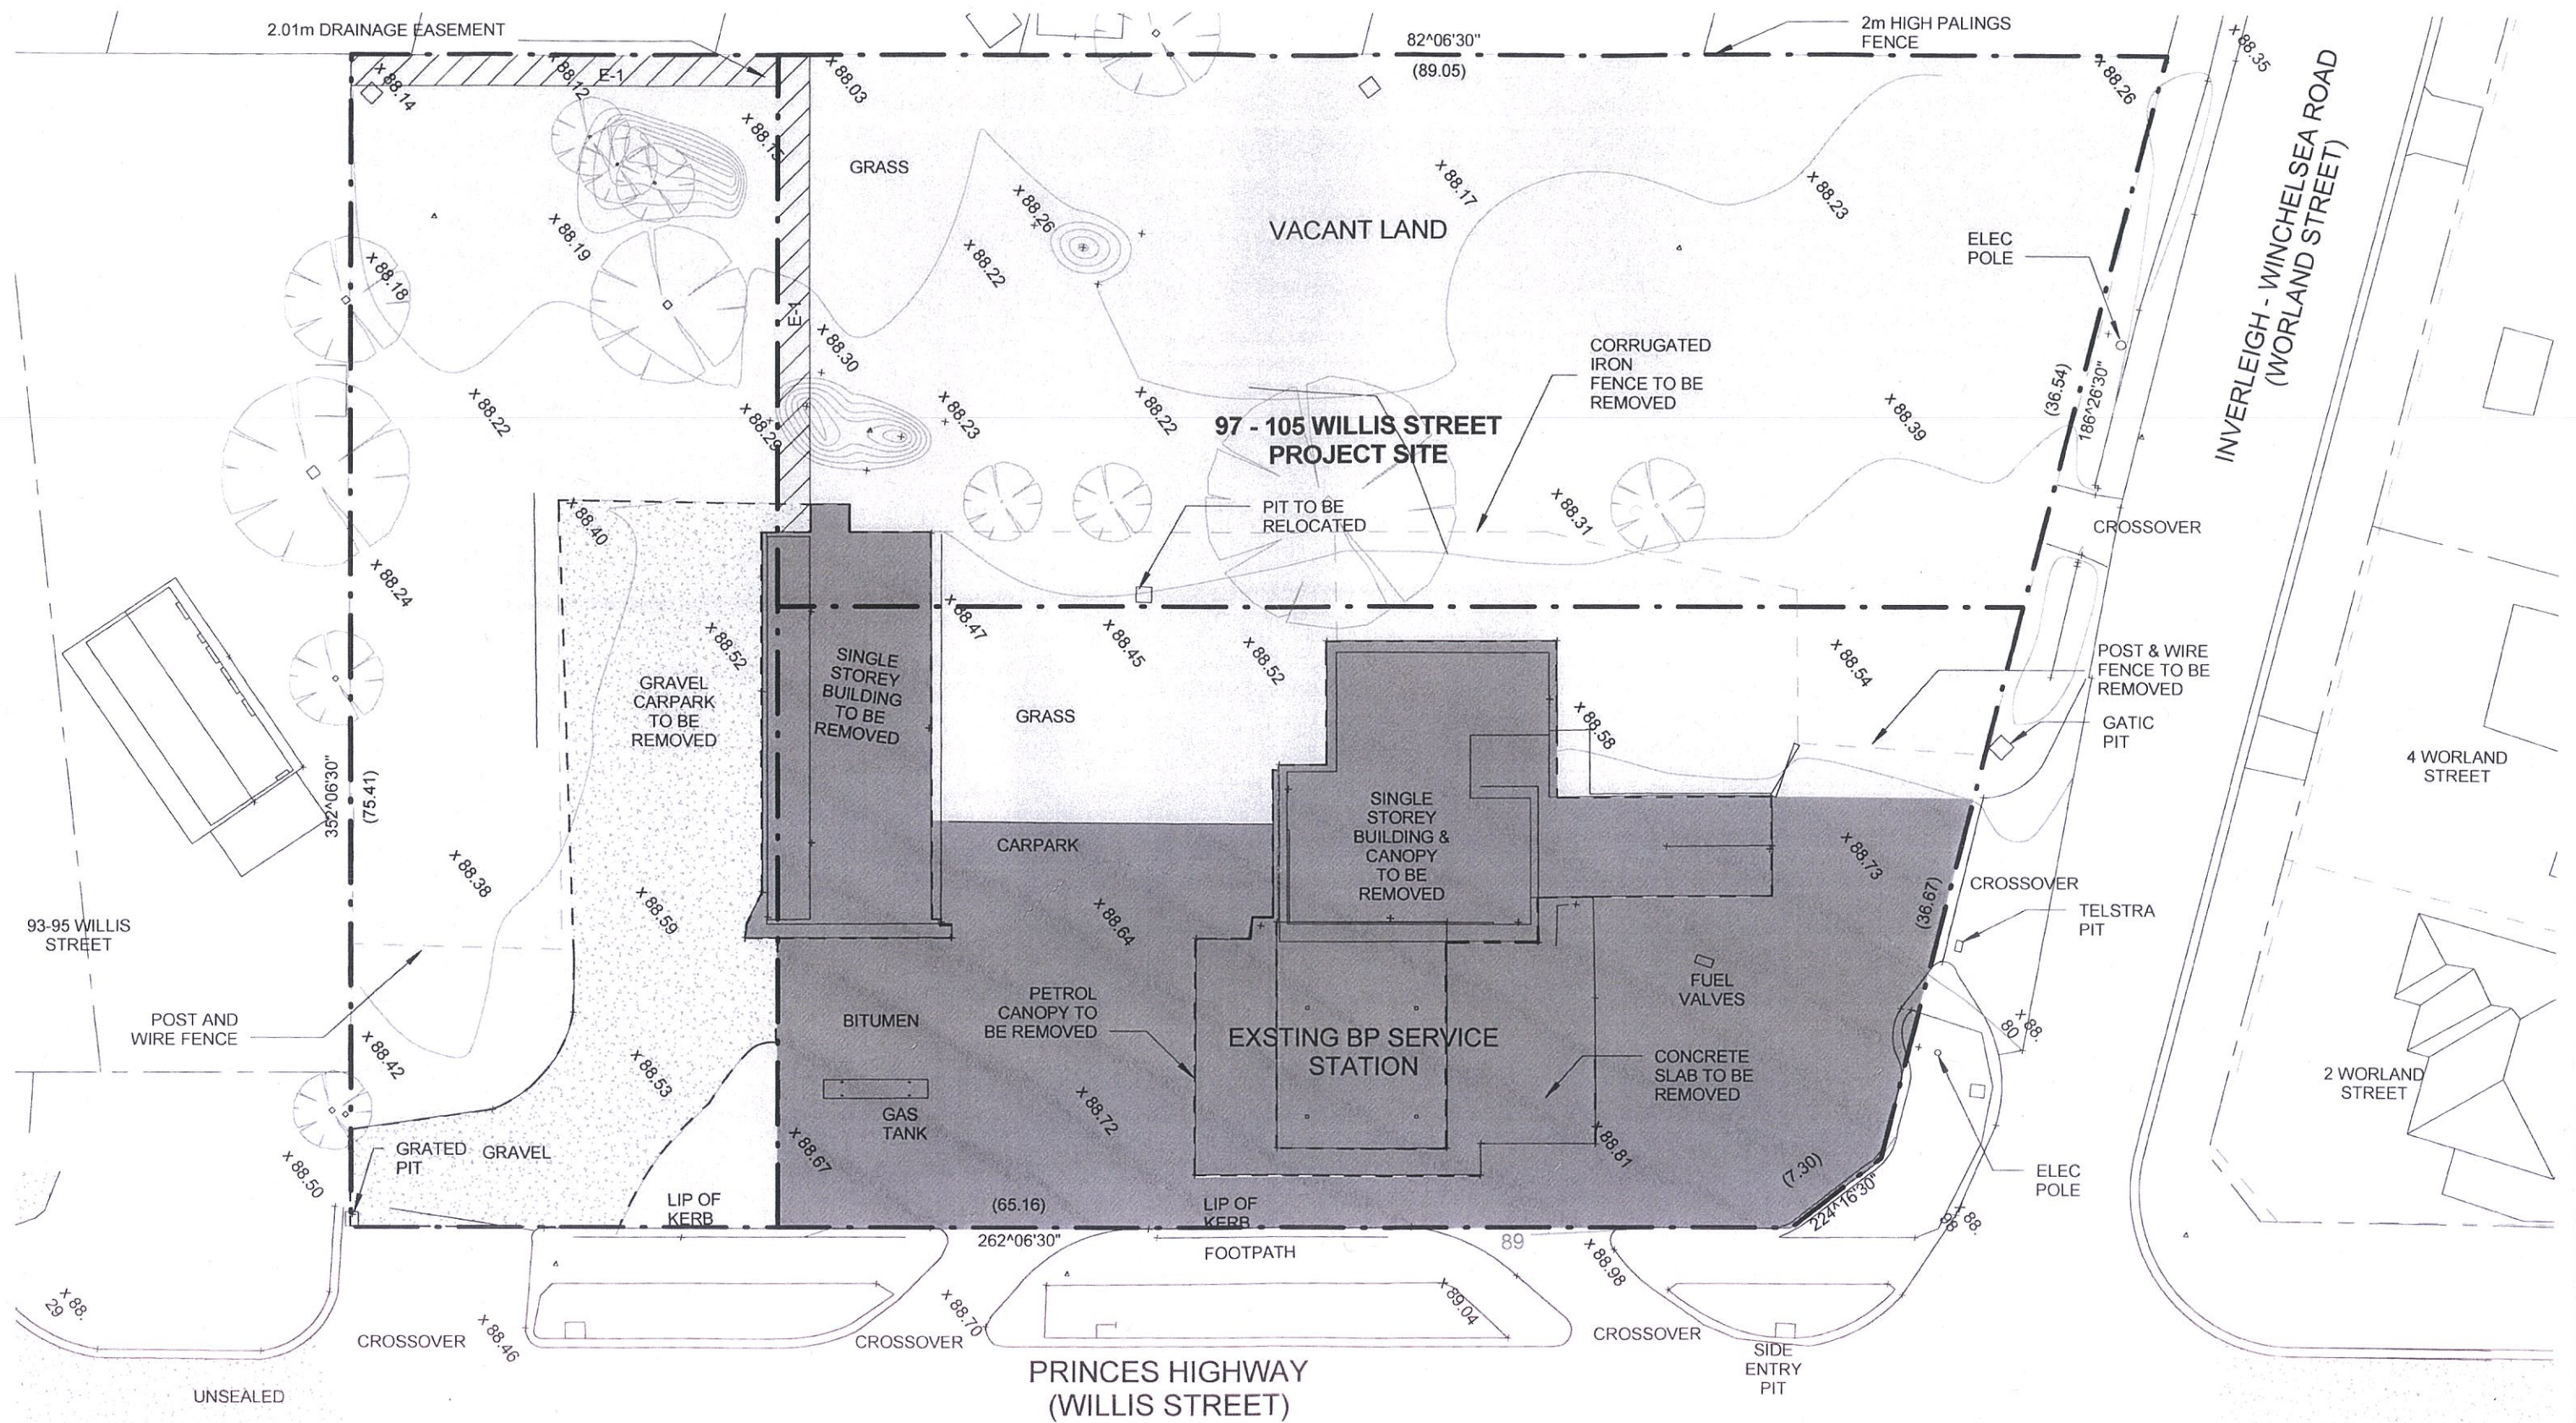

1 EXISTING SITE PLAN
SCALE: 1 : 400 @A3

DATE	REVISION	BY

PROPOSED CONVENIENCE RESTAURANT

97 - 105 WILLIS STREET, WINCHELSEA, VIC


TAG

date	29.09.2015	drawn	PY	checked	FD
project no	1408.11	drawing no	TP21		

TOWN PLANNING

fd Architects

Fd Architects Pty. Ltd.
T: (03) 9005 9598
E: info@fdarchitects.com.au
A: 3/732 Blackburn Road,
Clayton, VIC, 3168

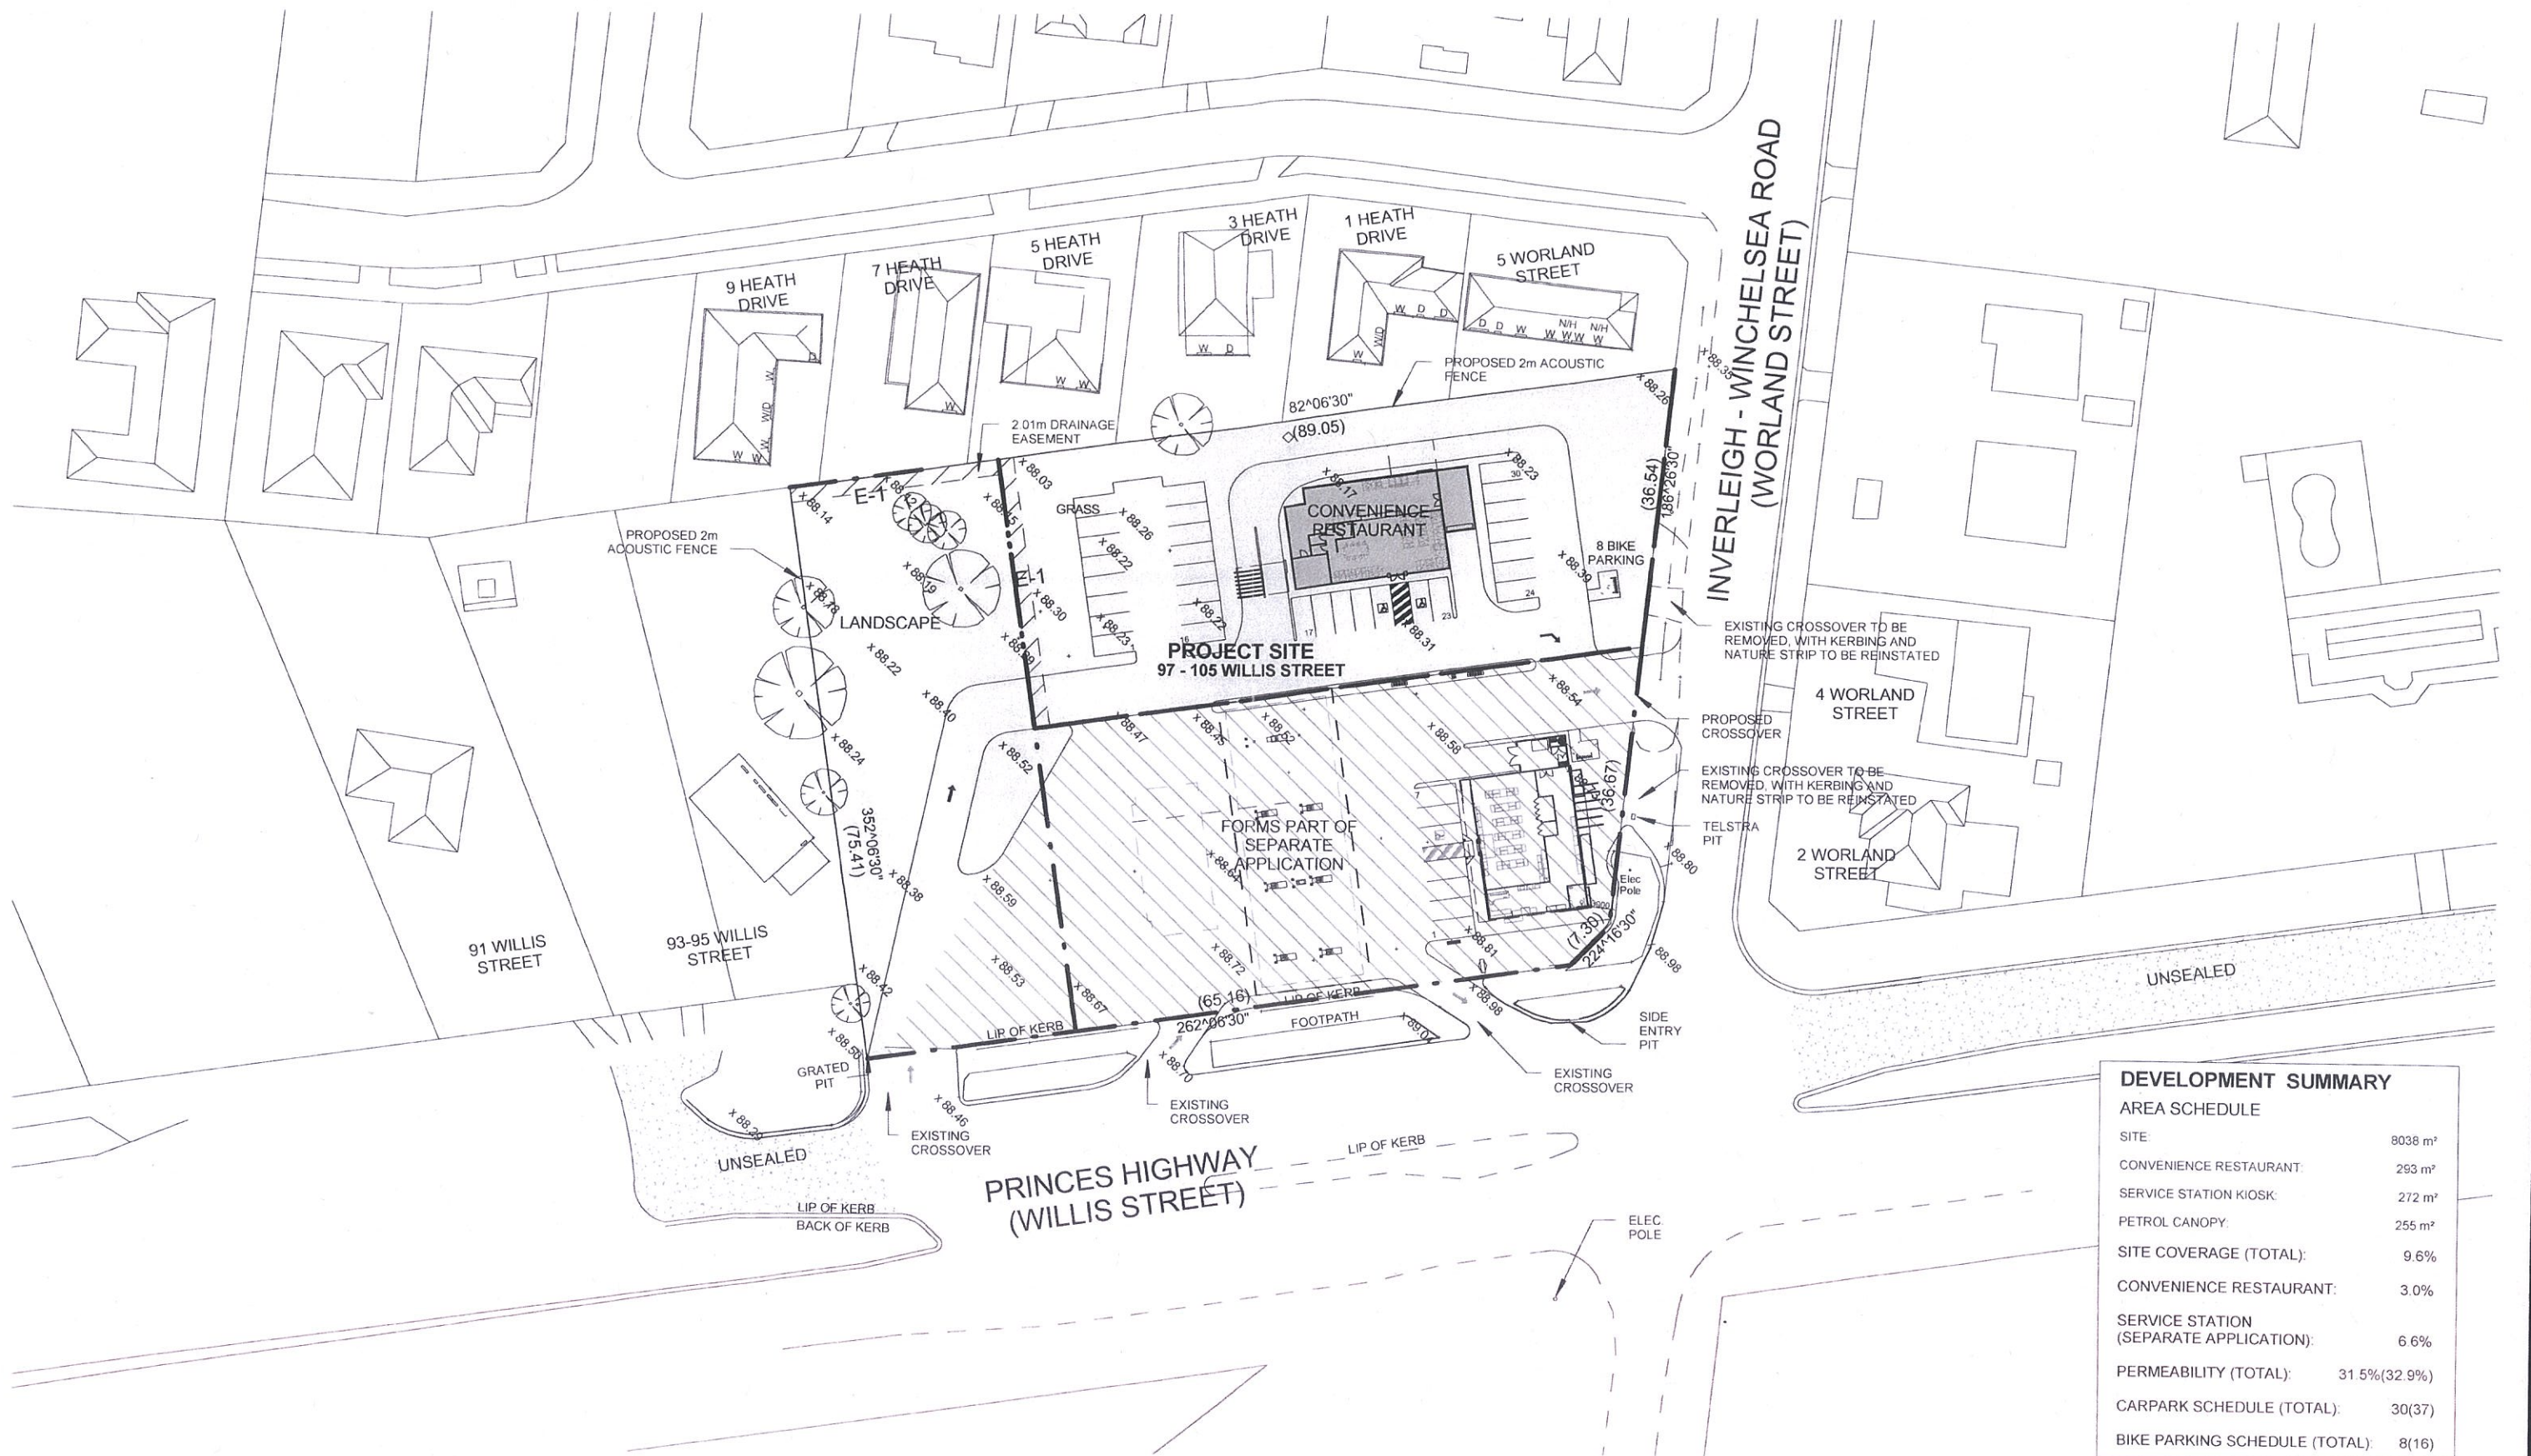

1 DESIGN RESPONSE PLAN

SCALE: 1 : 800 @A3

DATE	REVISION	BY


PROPOSED CONVENIENCE RESTAURANT 97 - 105 WILLIS STREET, WINCHELSEA, VIC

TAG

date	05.02.2016	drawn	PY	checked	FD
DESIGN RESPONSE PLAN					
project no.	1408.11				
drawing no.	TP22				

TOWN PLANNING



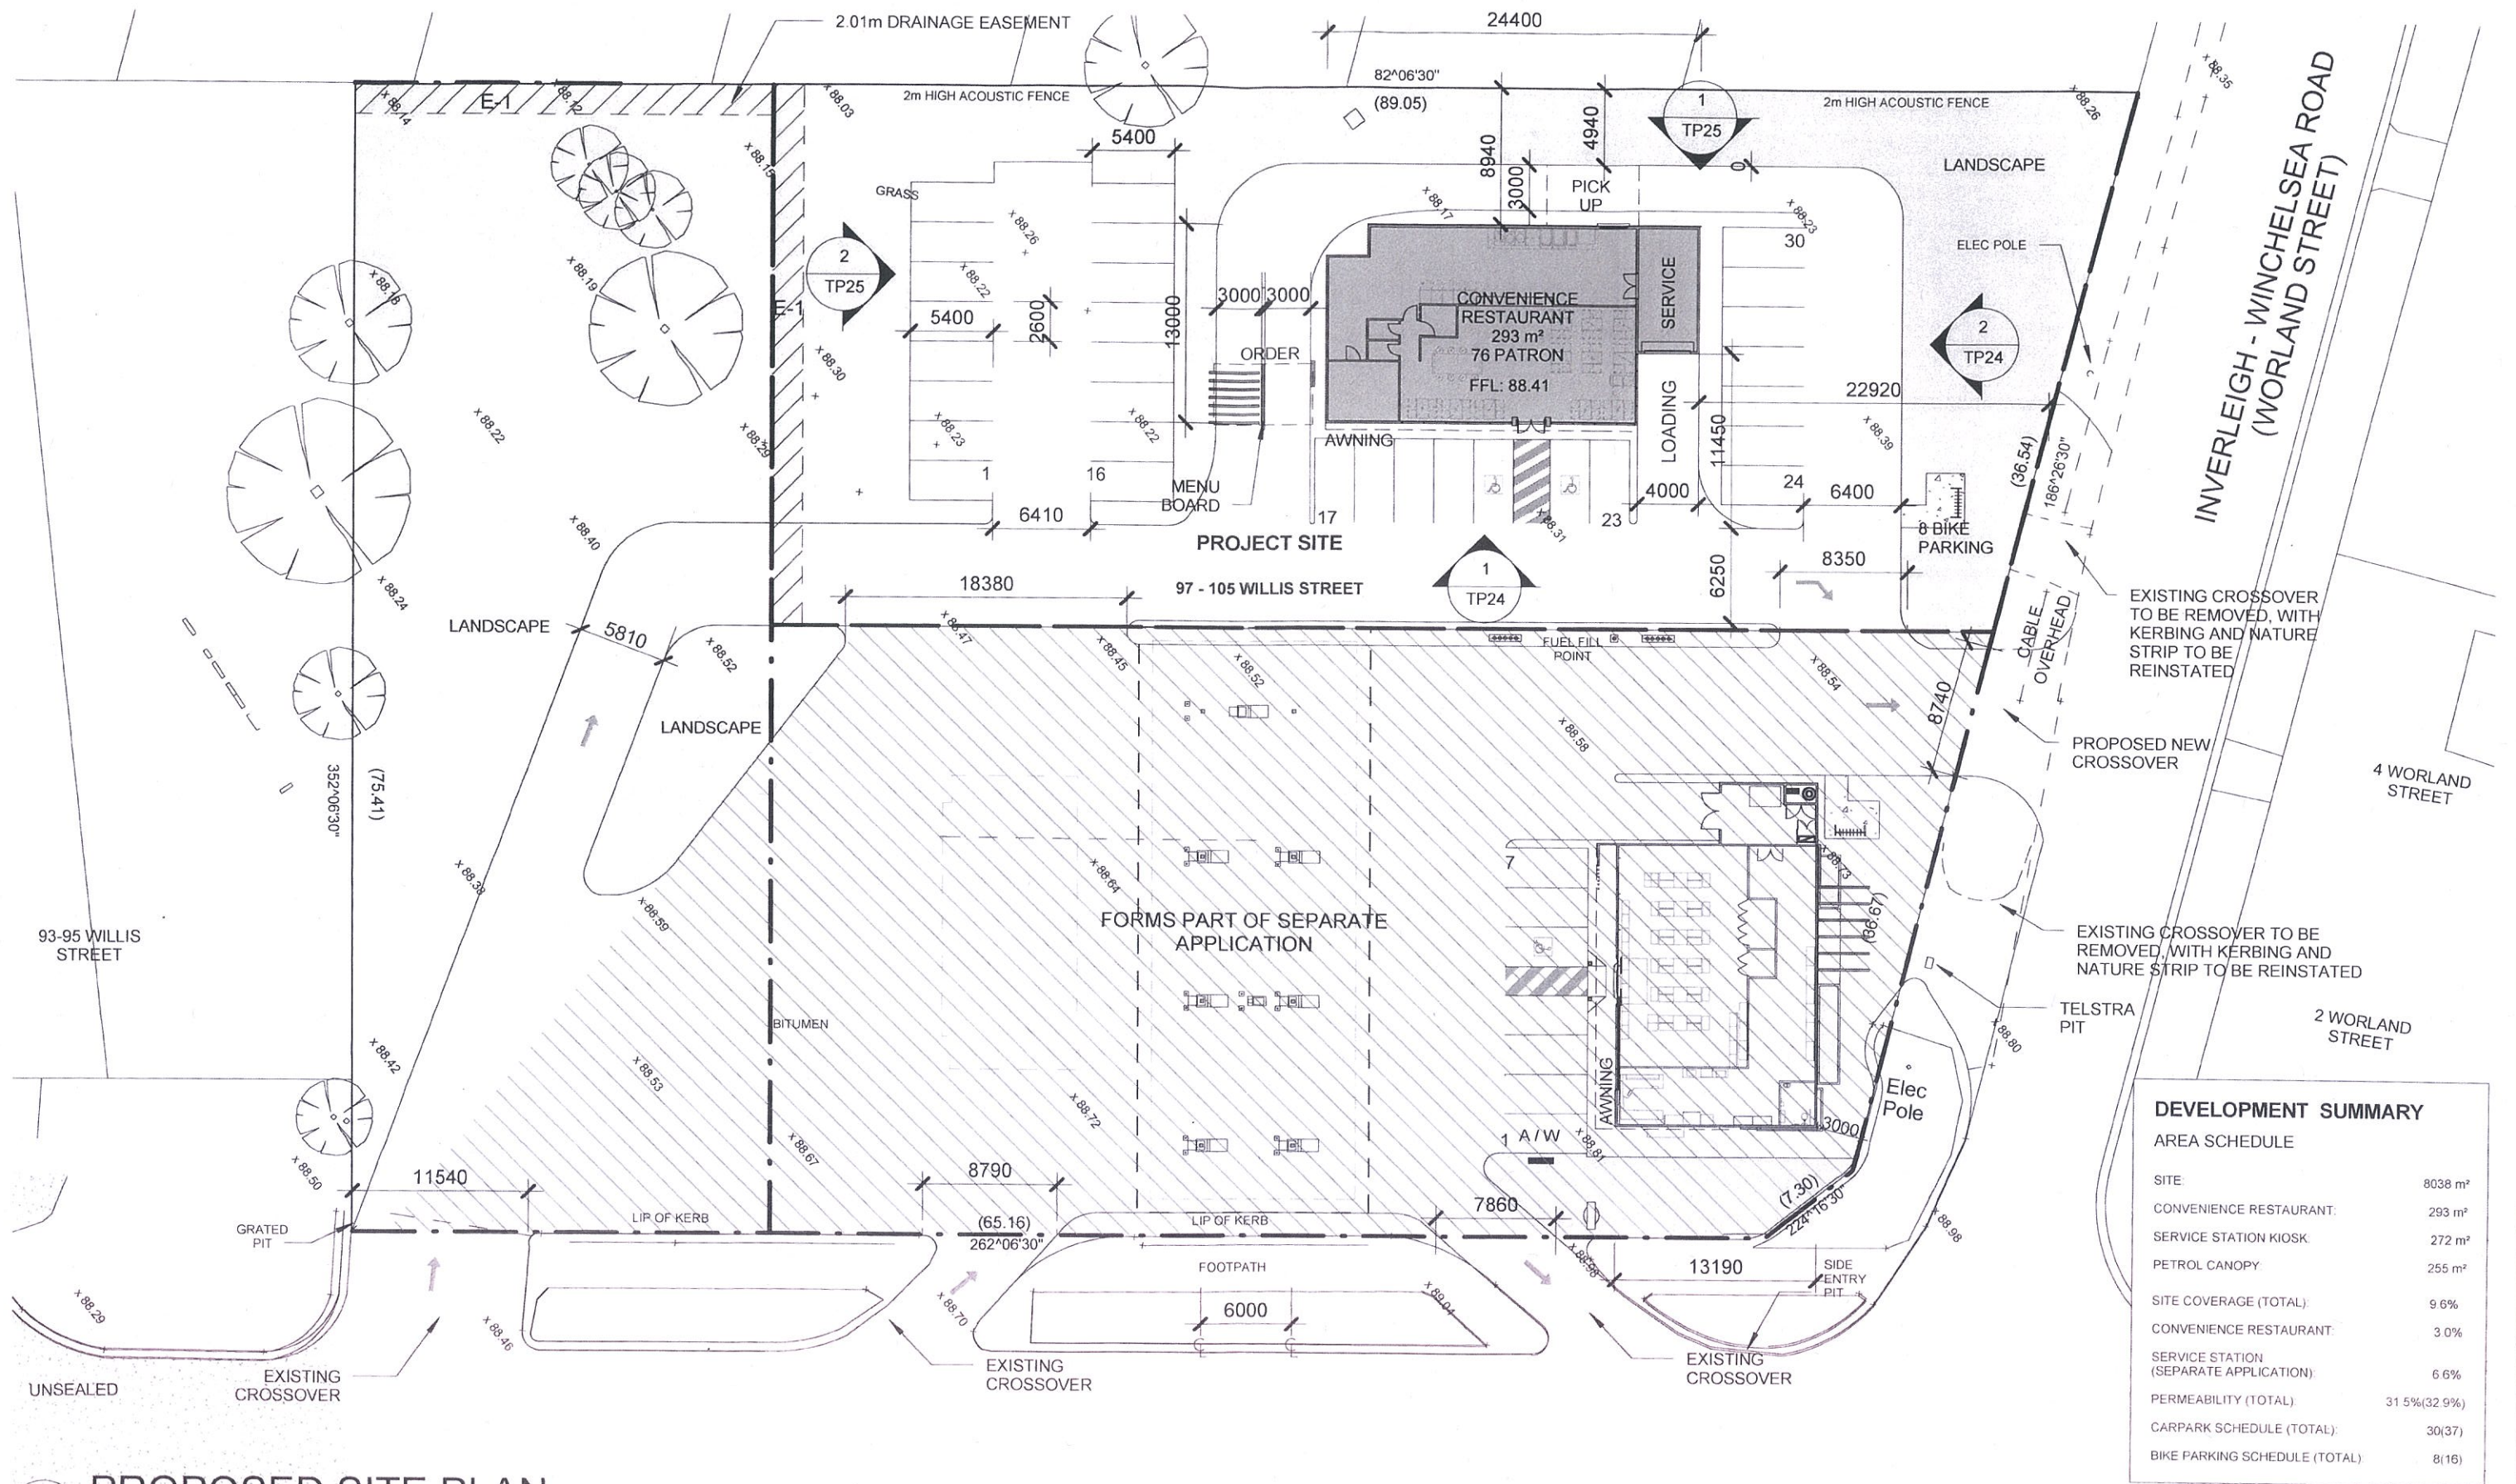

PROPOSED SITE PLAN SCALE: 1:400 @A3

DATE	REVISION	BY


PROPOSED CONVENIENCE RESTAURANT 97 - 105 WILLIS STREET, WINCHELSEA, VIC

TAG


date	05.02.2016	drawn	PD	checked	FD
PROPOSED SITE PLAN					
project no	1408.11				
drawing no	TP23				

TOWN PLANNING

Fd Architects
 Fd Architects Pty. Ltd.
 T: (03) 9005 9598
 E: info@fdarchitects.com.au
 A: 3/752 Blackburn Road,
 Clayton, VIC, 3168

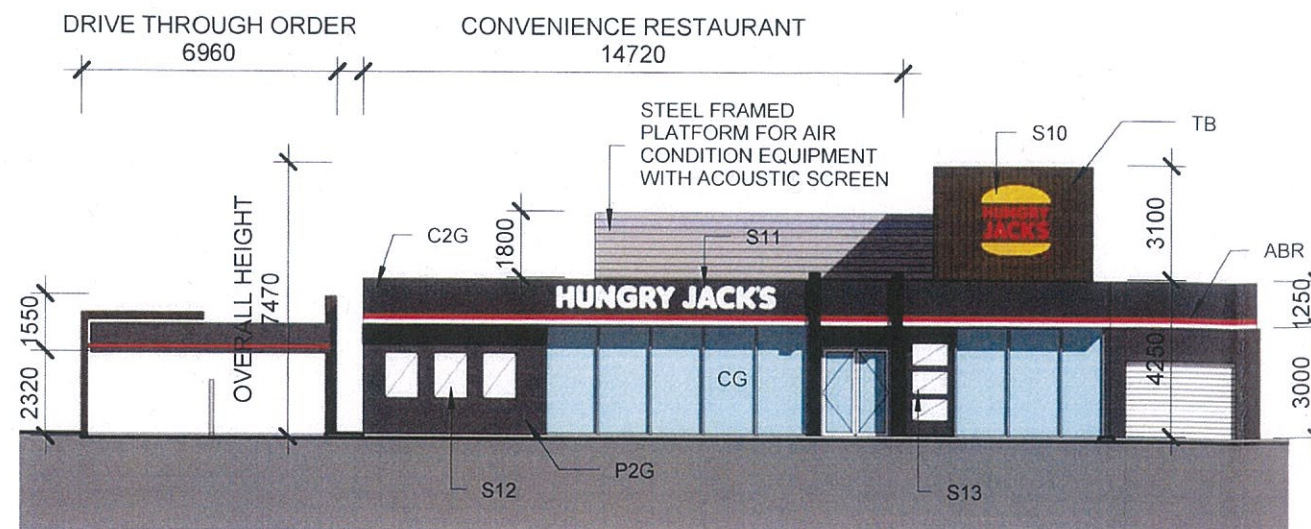

1 **PROPOSED CONVENIENCE RESTAURANT SOUTH ELEVATION**
SCALE: 1 : 200 @A3

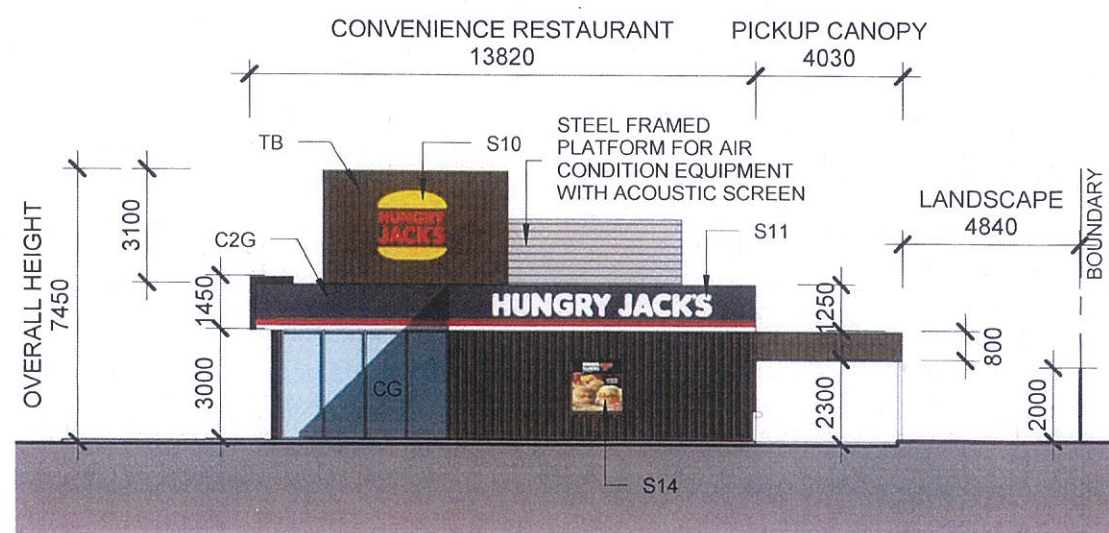

2 **PROPOSED CONVENIENCE RESTAURANT EAST ELEVATION**
SCALE: 1 : 200 @A3

MATERIAL & COLOUR SCHEDULE

- C2G DULUX WEATHERSHIELD X10 GLOSS ACRYLIC COLOUR: PG1A8 DOMINO TO LIGHT WEIGHT CLADDING
- P2G DULUX WEATHERSHIELD X10 GLOSS ACRYLIC COLOUR: PG1A8 DOMONO TO RENDERED EXTERNAL PRECAST CONCRETE PANEL WALL
- C1W DULUX WEATHERSHIELD X10 GLOSS ACRYLIC COLOUR: NATURAL WHITE LIGHT WEIGHT CLADDING
- TB SELECTED TIMBER
- ABR LIGHT WEIGHT CLADDING FASCIA WITH RED ACRYLIC FINISH
- CG CLEAR GLAZING

DATE	REVISION	BY

PROPOSED CONVENIENCE RESTAURANT

97 - 105 WILLIS STREET, WINCHELSEA , VIC


TAG

date	03.02.2016	drawn	PY	checked	FD
PROPOSED ELEVATIONS 1					
project no	1408.11				
drawing no	TP24				


TOWN PLANNING

fd
Architects

Fd Architects Pty. Ltd.
T: (03) 9005 9598
E: info@fdarchitects.com.au
A: 5/732 Blackburn Road,
Clayton, VIC, 3168

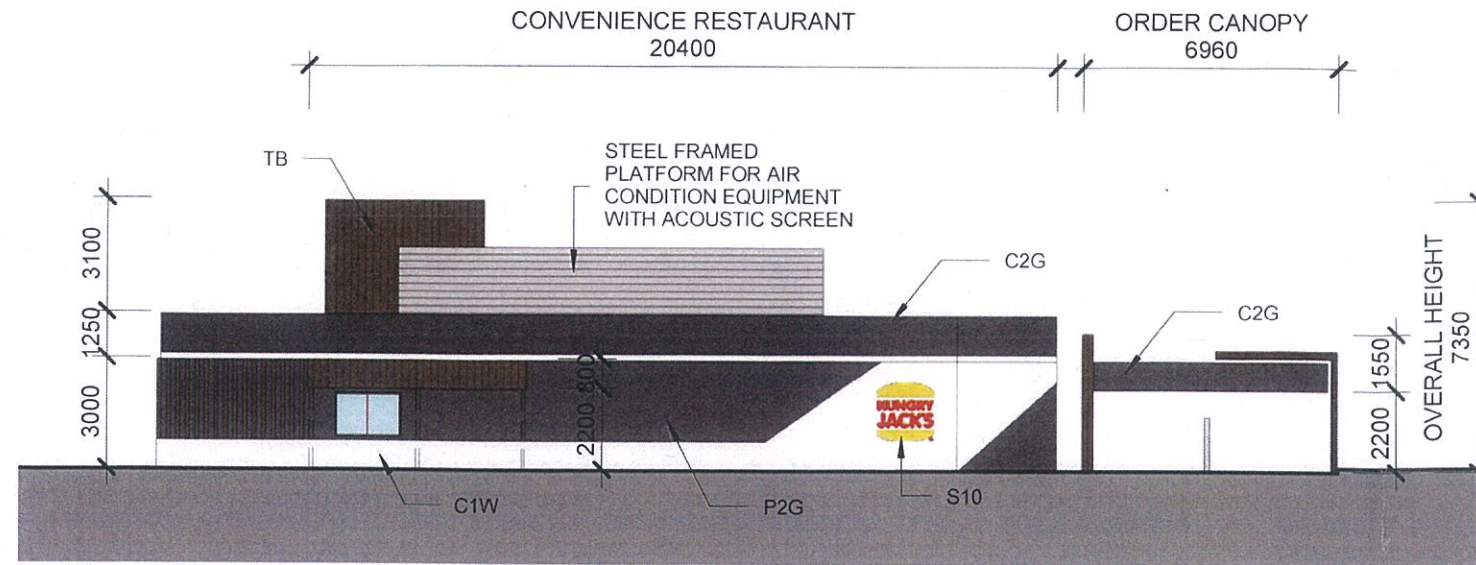

1 **PROPOSED CONVENIENCE RESTAURANT NORTH ELEVATION**
SCALE: 1 : 200 @A3

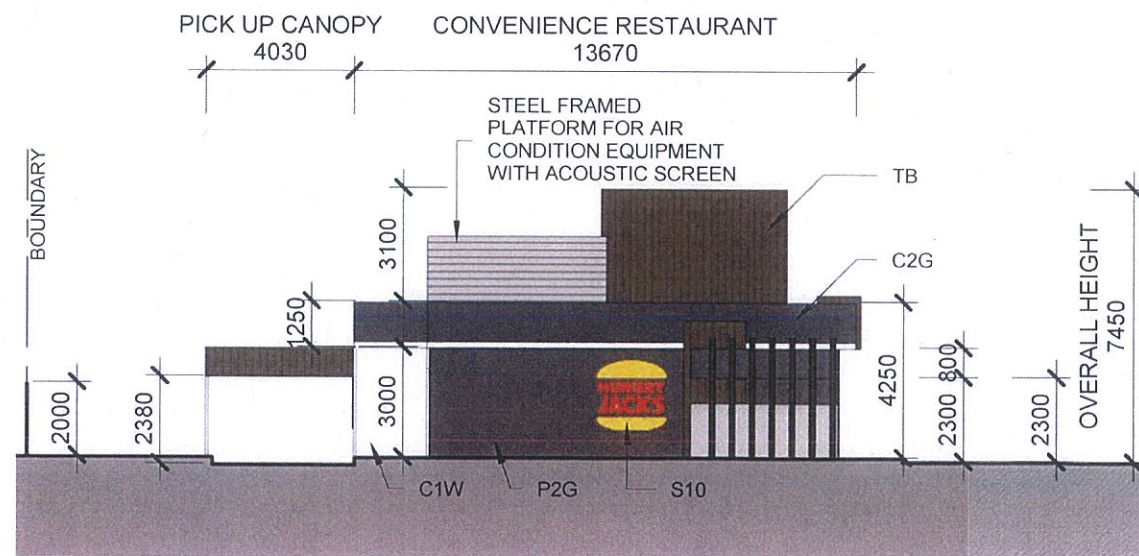

2 **PROPOSED CONVENIENCE RESTAURANT WEST ELEVATION**
SCALE: 1 : 200 @A3

MATERIAL & COLOUR SCHEDULE

- C2G DULUX WEATHERSHIELD X10 GLOSS ACRYLIC COLOUR: PG1A8 DOMINO TO LIGHT WEIGHT CLADDING
- P2G DULUX WEATHERSHIELD X10 GLOSS ACRYLIC COLOUR: PG1A8 DOMONO TO RENDERED EXTERNAL PRECAST CONCRETE PANEL WALL
- C1W DULUX WEATHERSHIELD X10 GLOSS ACRYLIC COLOUR: NATURAL WHITE LIGHT WEIGHT CLADDING
- TB SELECTED TIMBER
- ABR LIGHT WEIGHT CLADDING FASCIA WITH RED ACRYLIC FINISH
- CG CLEAR GLAZING

DATE	REVISION	BY

PROPOSED CONVENIENCE RESTAURANT


97 - 105 WILLIS STREET, WINCHELSEA , VIC

TAG

date	09.02.2016	drawn	PY	checked	FD
PROPOSED ELEVATIONS 2					
project no	1408.11				
drawing no	TP25				

TOWN PLANNING

Fd Architects Pty. Ltd.
T: (03) 9005 9598
E: info@fdarchitects.com.au
A: 5/752 Blackburn Road,
Clayton, VIC, 3168

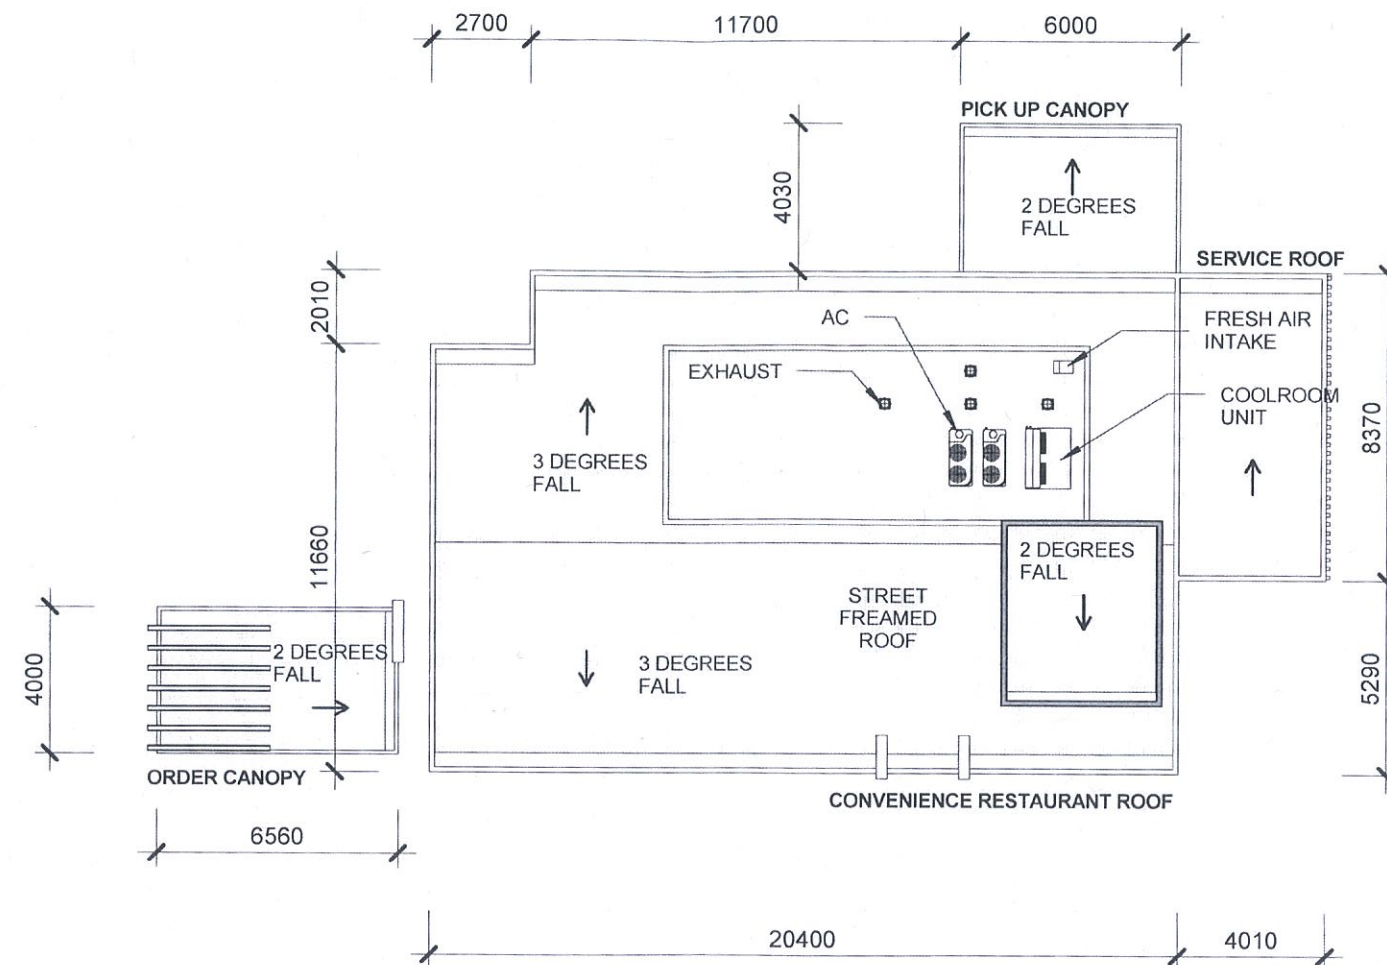

1 PROPOSED CONVENIENCE RESTAURANT ROOF PLAN
SCALE: 1 : 200 @A3

DATE	REVISION	BY

PROPOSED CONVENIENCE RESTAURANT

97 - 105 WILLIS STREET, WINCHELSEA , VIC


client
TAG

date 05 02 2016	drawn PY	checked FD
PROPOSED ROOF PLAN		
project no 1408.11		
drawing no TP26		


TOWN PLANNING




Fd Architects Pty. Ltd.
T: (03) 9005 9598
E: info@fdarchitects.com.au
A: 5/752 Blackburn Road,
Clayton, VIC, 3168

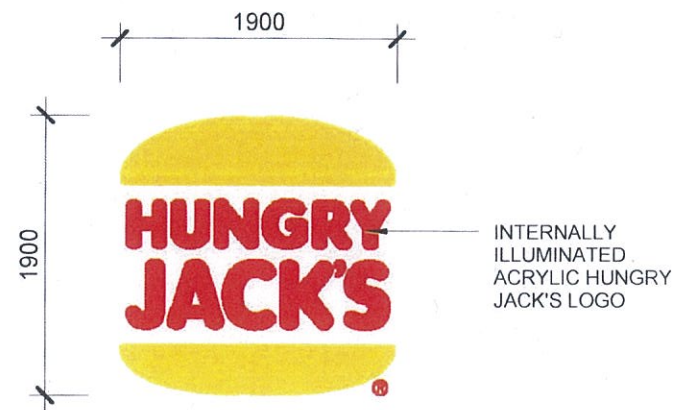


SIGN 10 ELEVATION (S10)
SCALE: 1 : 50 @A3

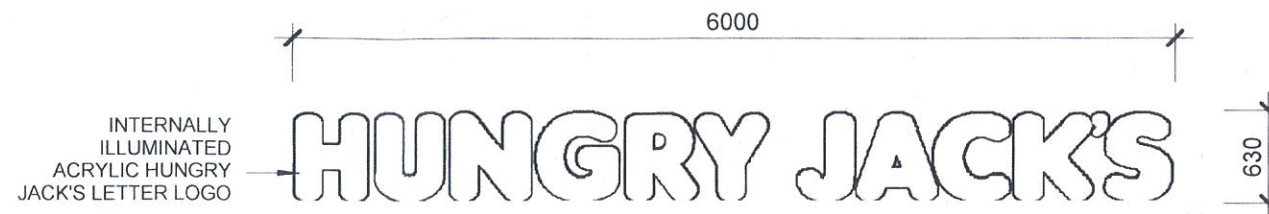

SIGN 11 ELEVATION (S11)
SCALE: 1 : 50 @A3

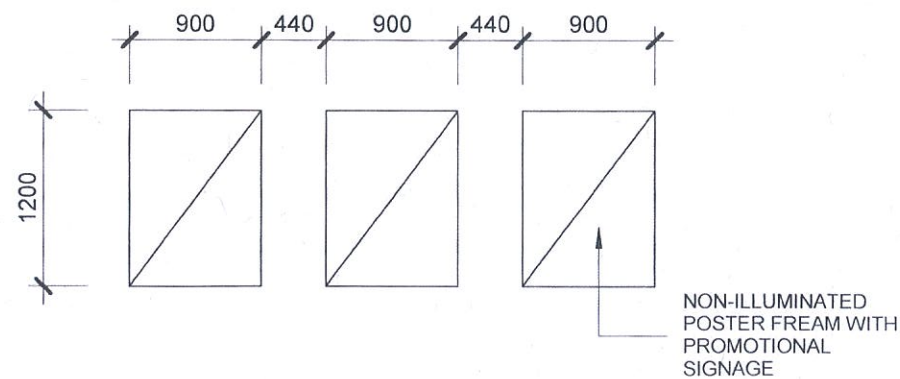

SIGN 12 ELEVATION (S12)
SCALE: 1 : 50 @A3

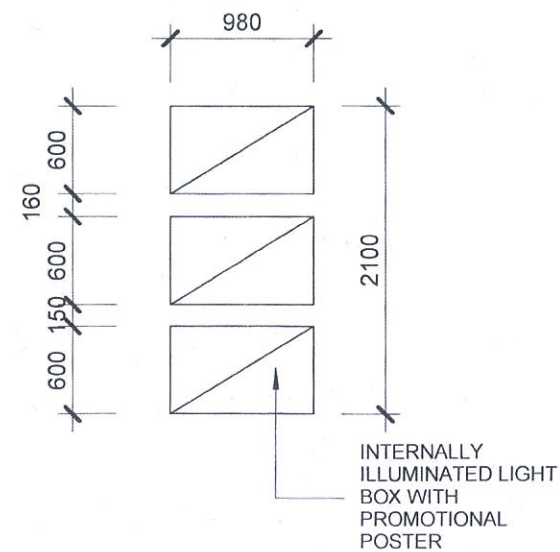

SIGN 13 ELEVATION (S13)
SCALE: 1 : 50 @A3



SIGN 14 ELEVATION (S14)
SCALE: 1 : 50 @A3

DATE	REVISION	BY

PROPOSED CONVENIENCE RESTAURANT
97 - 105 WILLIS STREET, WINCHELSEA, VIC

TAG	client	date	drawn	checked
		05.02.2016	PY	FD
		PROPOSED SIGNAGE		
		DETAILS		
	project no	1408.11		
	drawing no	TP27		

TOWN PLANNING

