


SURF COAST SHIRE
 FILE:
 FOLIO:
20 MAR 2017
 OFFICE:
 FILE COPY SURF COAST COPY

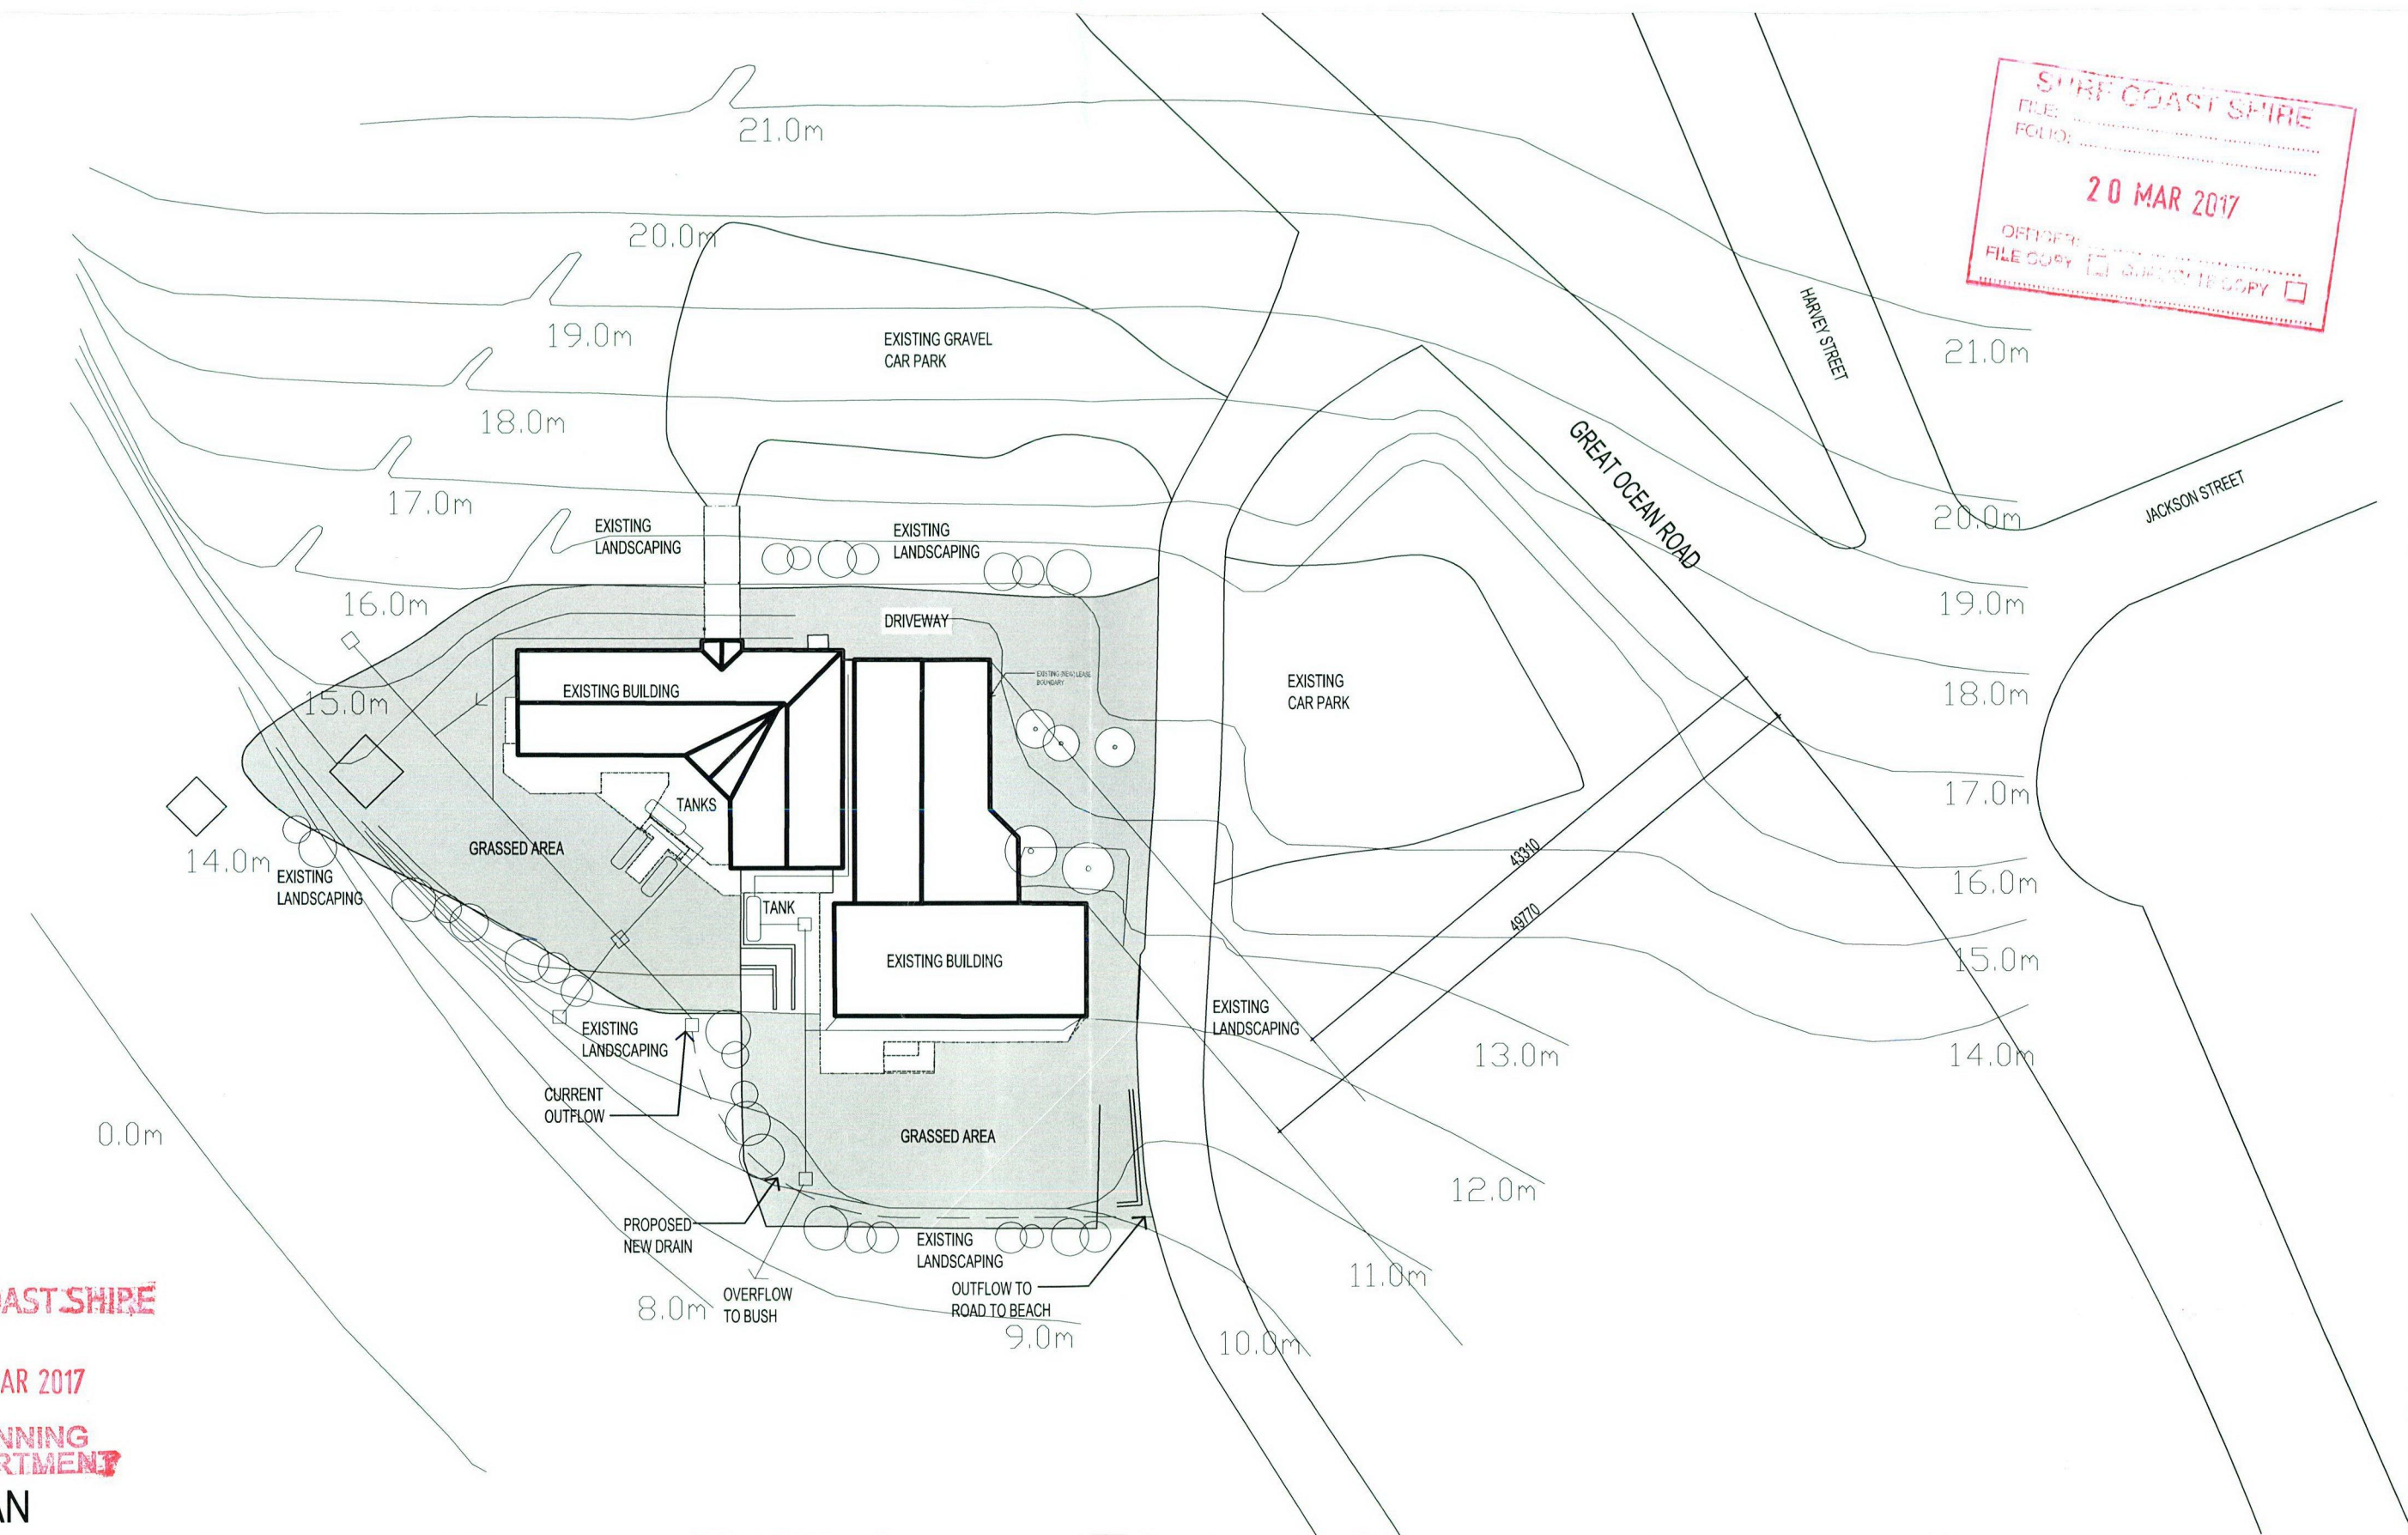

SURF COAST SHIRE

20 MAR 2017

PLANNING DEPARTMENT

SITE PLAN

REV. C - EXIST. STORMWATER PITS AND PIPES INDICATED

Lower Clubhouse Redevelopment
 Anglesea SLSC
 SCALE: 1:500 @A3
 DATE: May, 2010
 PROJECT NUMBER: 09093
 DRAWING NUMBER: 09093-EX-00



**EXISTING CONDITIONS SITE PLAN
 ANGLESEA SURF LIFE SAVING CLUB**



Michael Carr Architect Pty. Ltd.
 ACN 005 121 210

88 Tope Street, South Melbourne 3205
 Ph 03 9645 5635 Fax 03 9686 4084
 Email admin@mcarchitect.com.au

UNLESS OTHERWISE AGREED THIS DRAWING REMAINS THE PROPERTY OF MICHAEL CARR ARCHITECT PTY LTD

W:\09093 Anglesea\05-ACAD\SK-06 - 140116.dwg, 24/10/2014 12:03:08 PM