


Sheet List

Sheet Number	Sheet Name	Revision
00_Cover Sheet		
A-000	Cover Sheet	
04_Site plans		
A-040	Site plan	
09_Demo Plans		
A-090	Ground Floor Demo	
A-091	Level 1 Demo	
A-092	Ground Floor RCP Demo	
A-093	Level 1 RCP Demo	
A-094	Elevations	
10_GA Plans		
A-100	Ground Floor	1
A-101	Level 1	1
A-102	Roof Level	1
12_Partition set out plan		
A-120	Ground floor	
A-121	Level 1	
14_Reflected Ceiling Plans		
A-140	Ground Floor	1
A-141	Level 1	1
30_Building Elevations		
A-300	North and East	1
A-301	South and West	
40_Building Sections		
A-400	Longitudinal Sections	1
A-401	Cross sections 1	
A-402	Cross sections 2	
74_Door types		
A-740	Door types	
75_Window types		
A-750	Window types	
80_Typical room layouts		
A-800	Typical room layouts	
85_Bespoke Room Layouts		
A-850	Ground Floor - North west change rooms	
A-851	Ground Floor - North east change rooms	
A-852	Ground floor - West change rooms	
A-853	Ground floor - Store rooms	
A-854	Level 1	

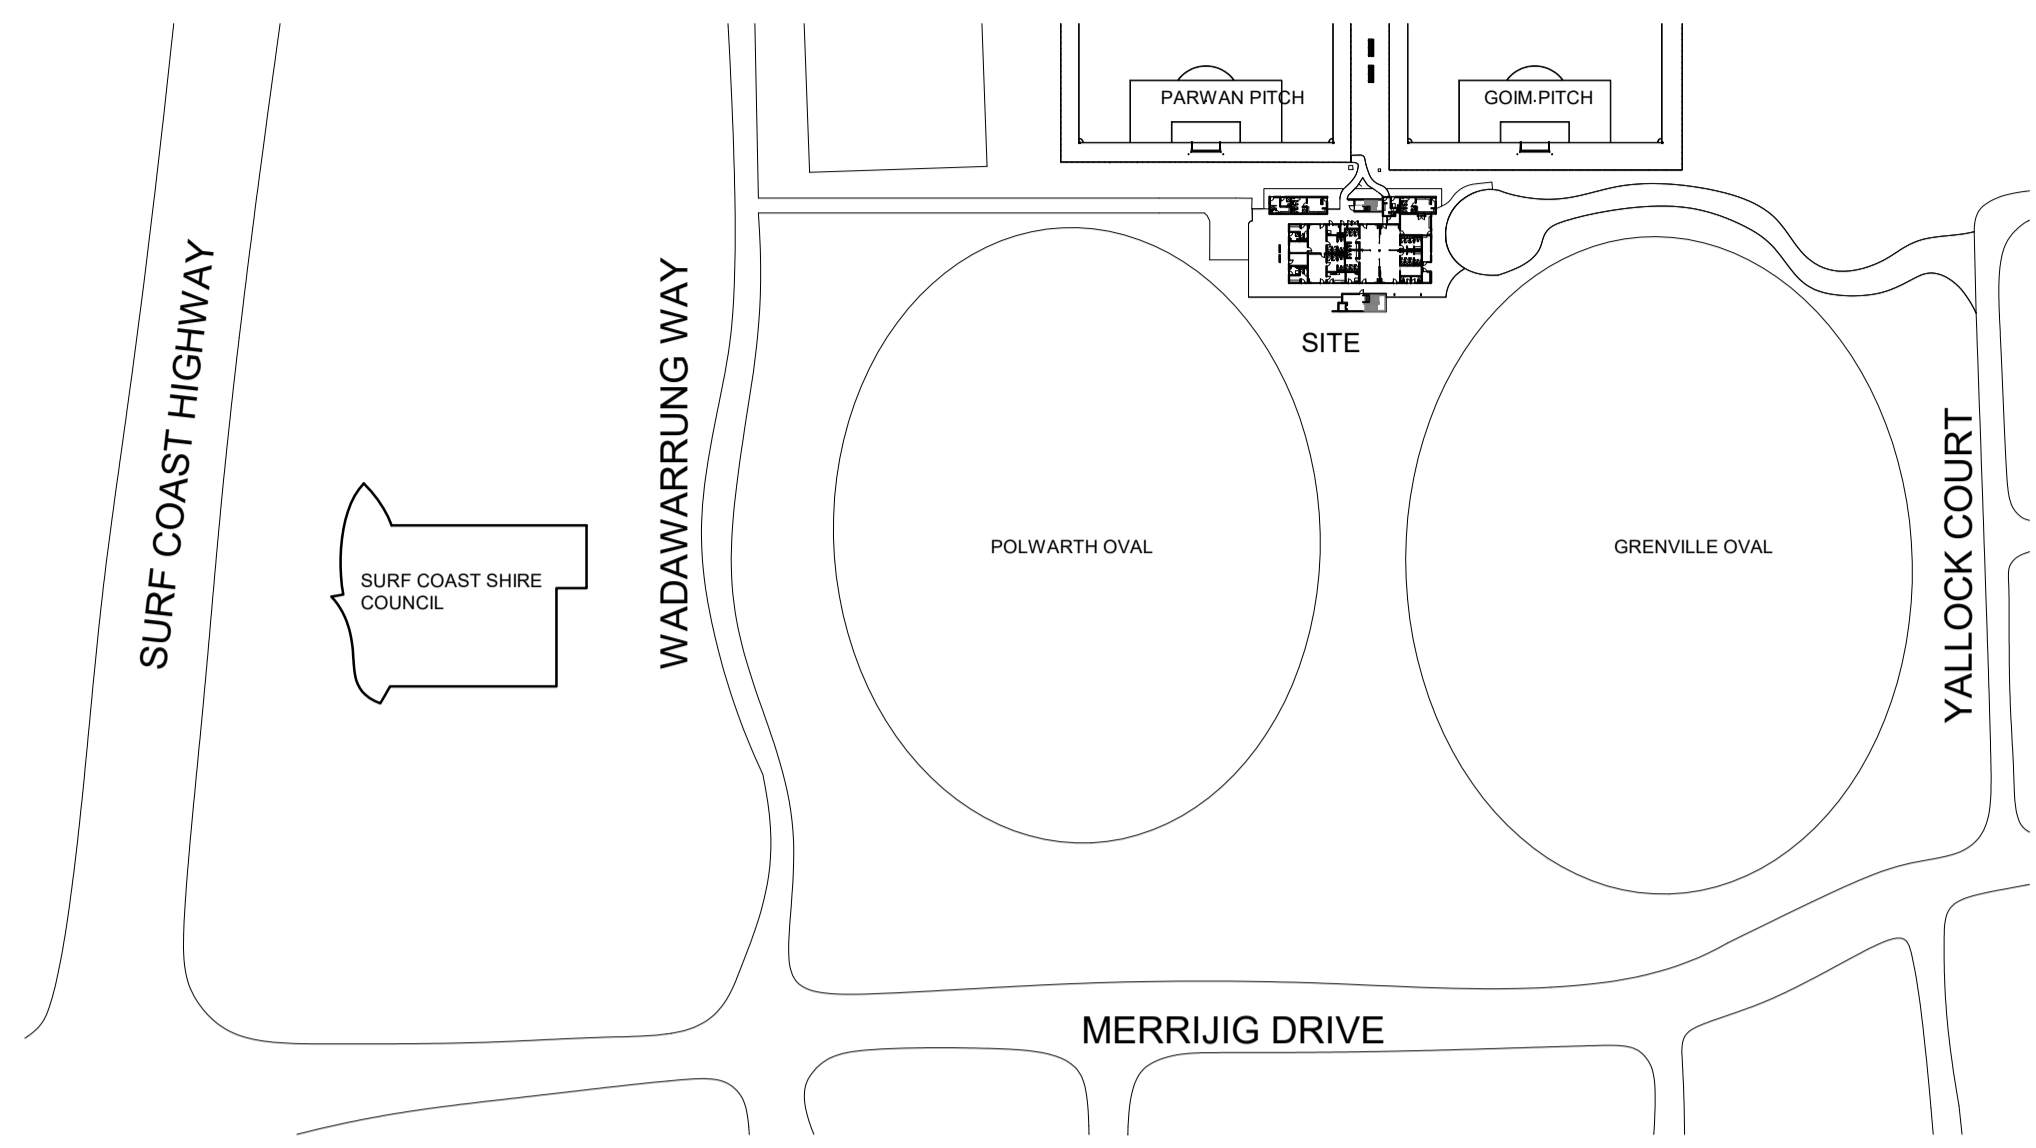

2 SITE LOCATION PLAN
SCALE: 1 : 2000

TAG LEGEND

WINDOW AND DOOR TAGS

CODE: WXXXXXX
NUMBER: WXXXXXXXXXX

ELEVATION TAG

NUMBER: 1
PAGE NO.: A101

INTERIOR ELEVATION TAG

NUMBER: 1
PAGE NO.: A101

SECTION TAG

NUMBER: 1
PAGE NO.: A101 Ref

KEYNOTE TAG

CODE: 1-2


REFER LEGEND AND SPECIFICATION

ELEMENTS




- EXISTING WALL
- EXISTING ELEMENT
- NEW ELEMENT
- NEW ELEMENT
- DEMOLISH
- RELOCATE

NOTES:

CODE	DESCRIPTION
E.WFC-01	Facade - Fibre cement cladding
E.WFC-02	Facade - Fibre cement cladding
E.WTM-01	Facade - Timber cladding
I.MSF	Metal Stud Framing
I.MTH	Metal Top Hats
I.TSF	Timber Stud Framing
I.WBL	Walls - Blockwork
I.WFC	Walls - Fibre Cement
I.WPB-02	Walls - Plasterboard, fire rated

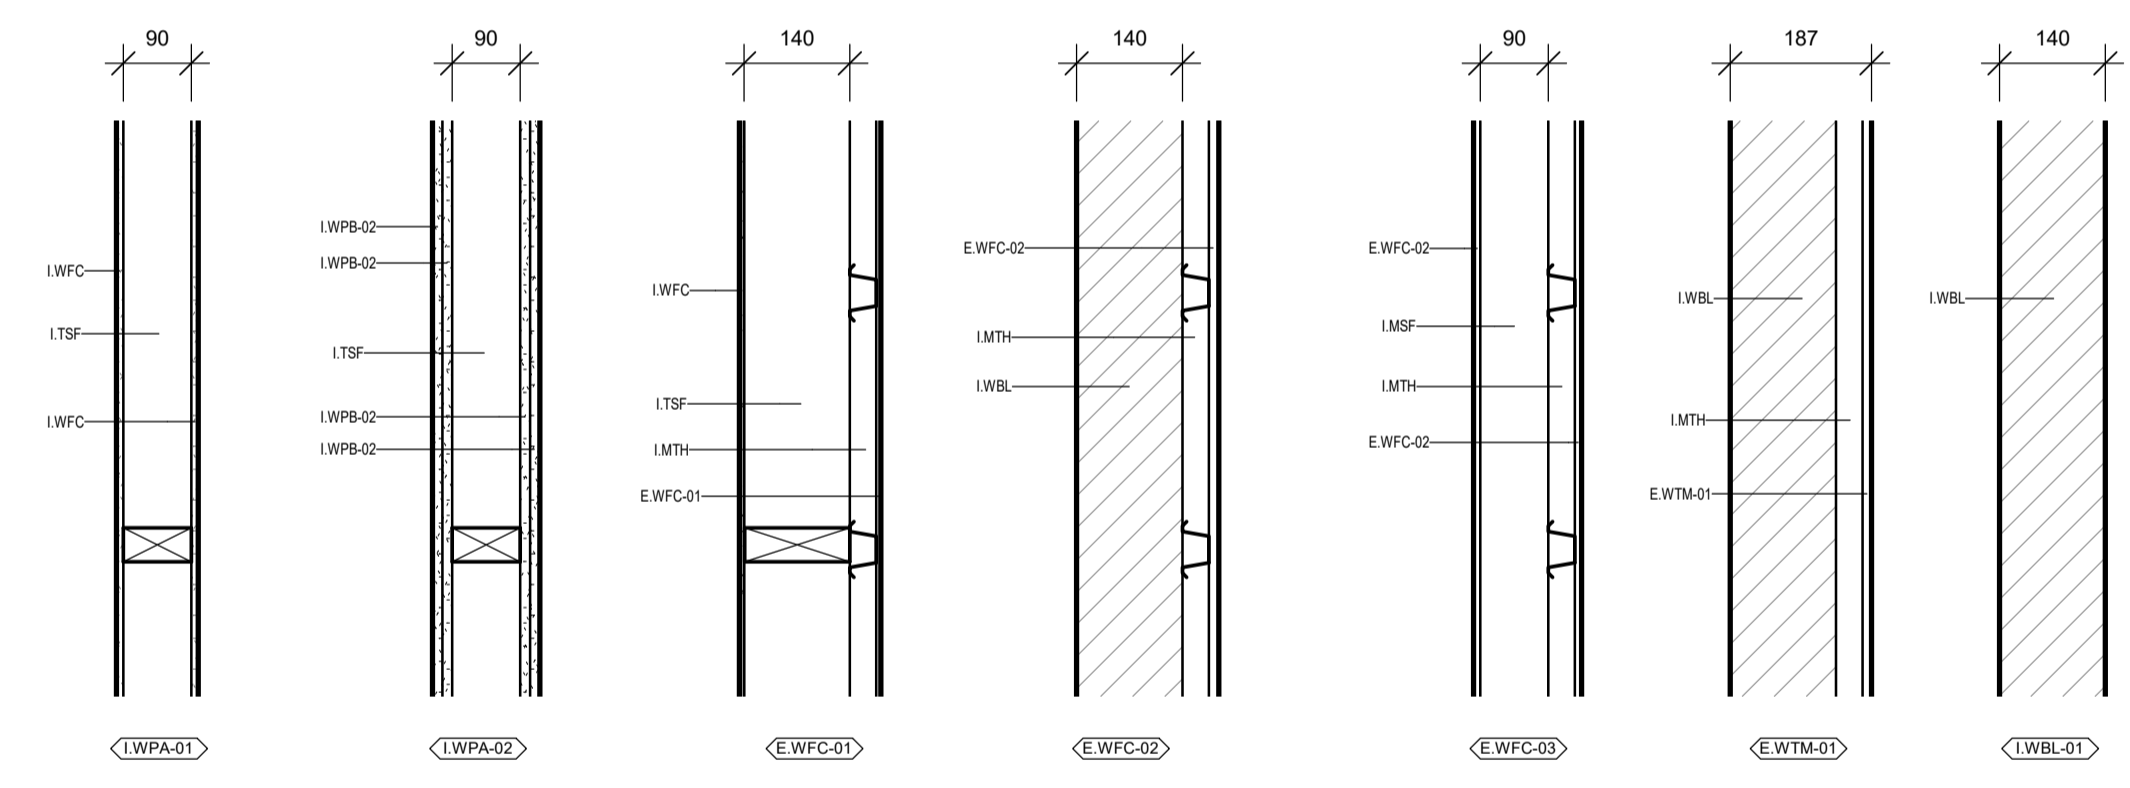

5 Wall types
SCALE: 1 : 10

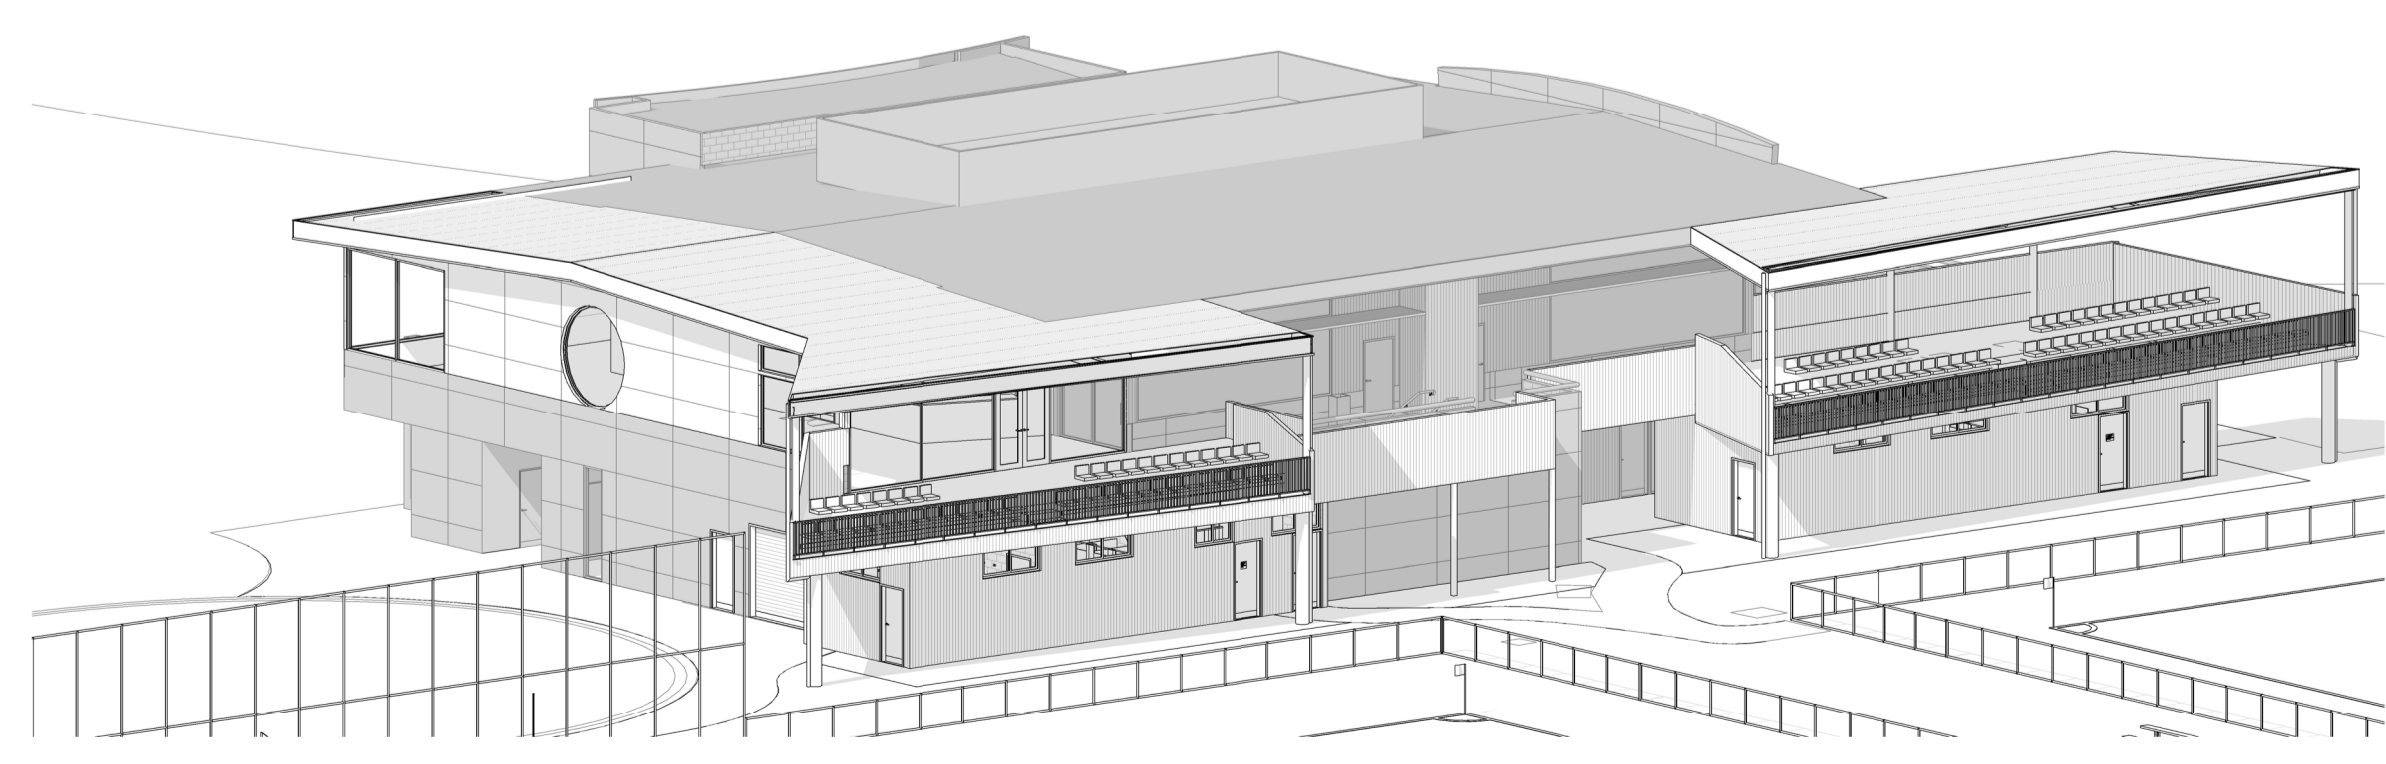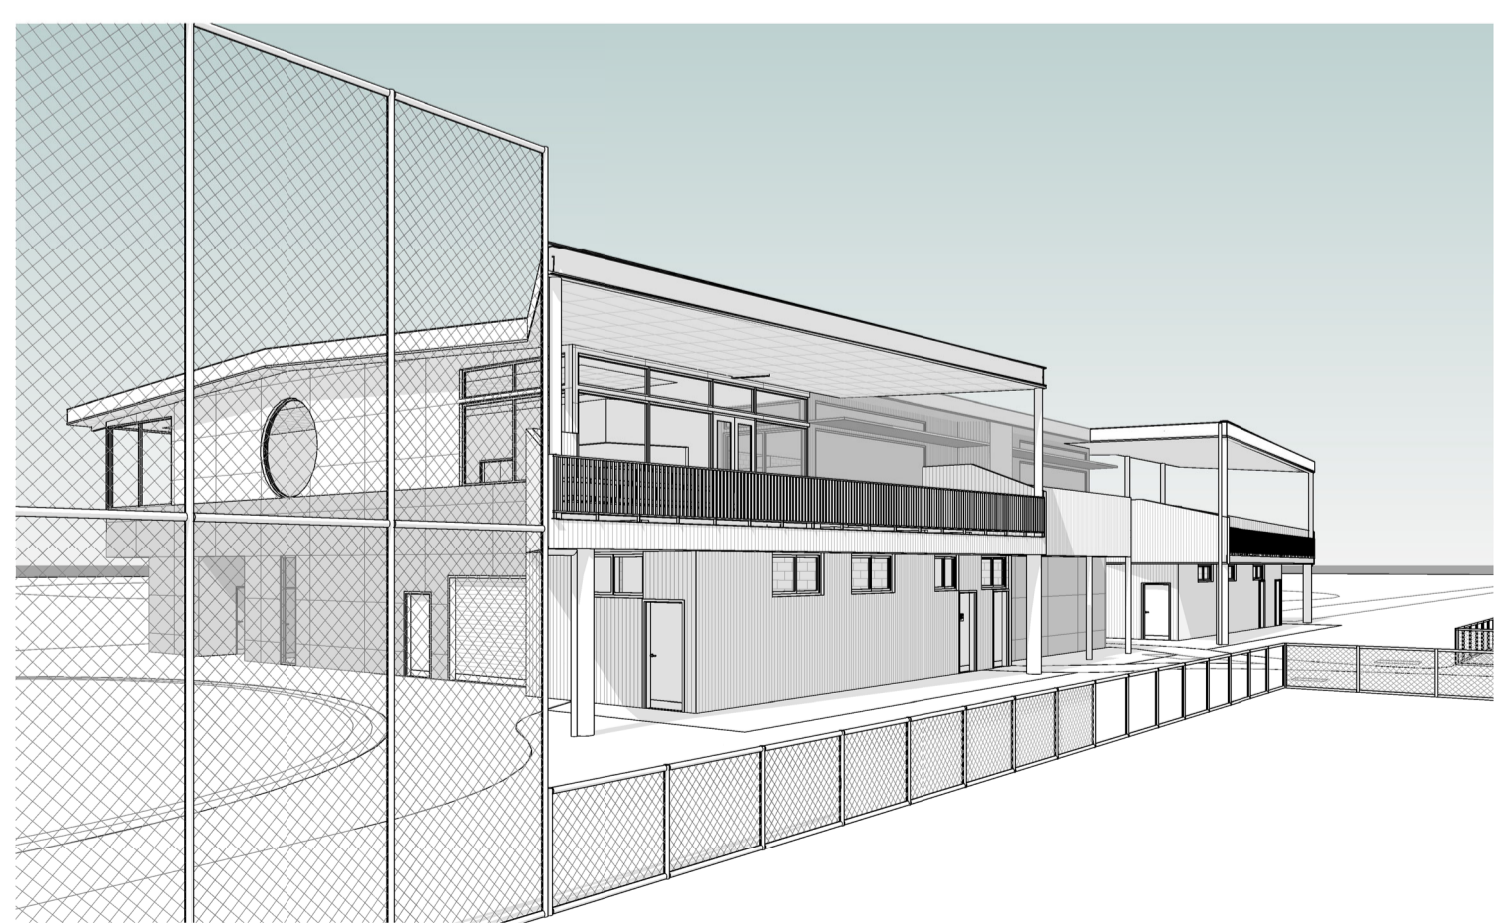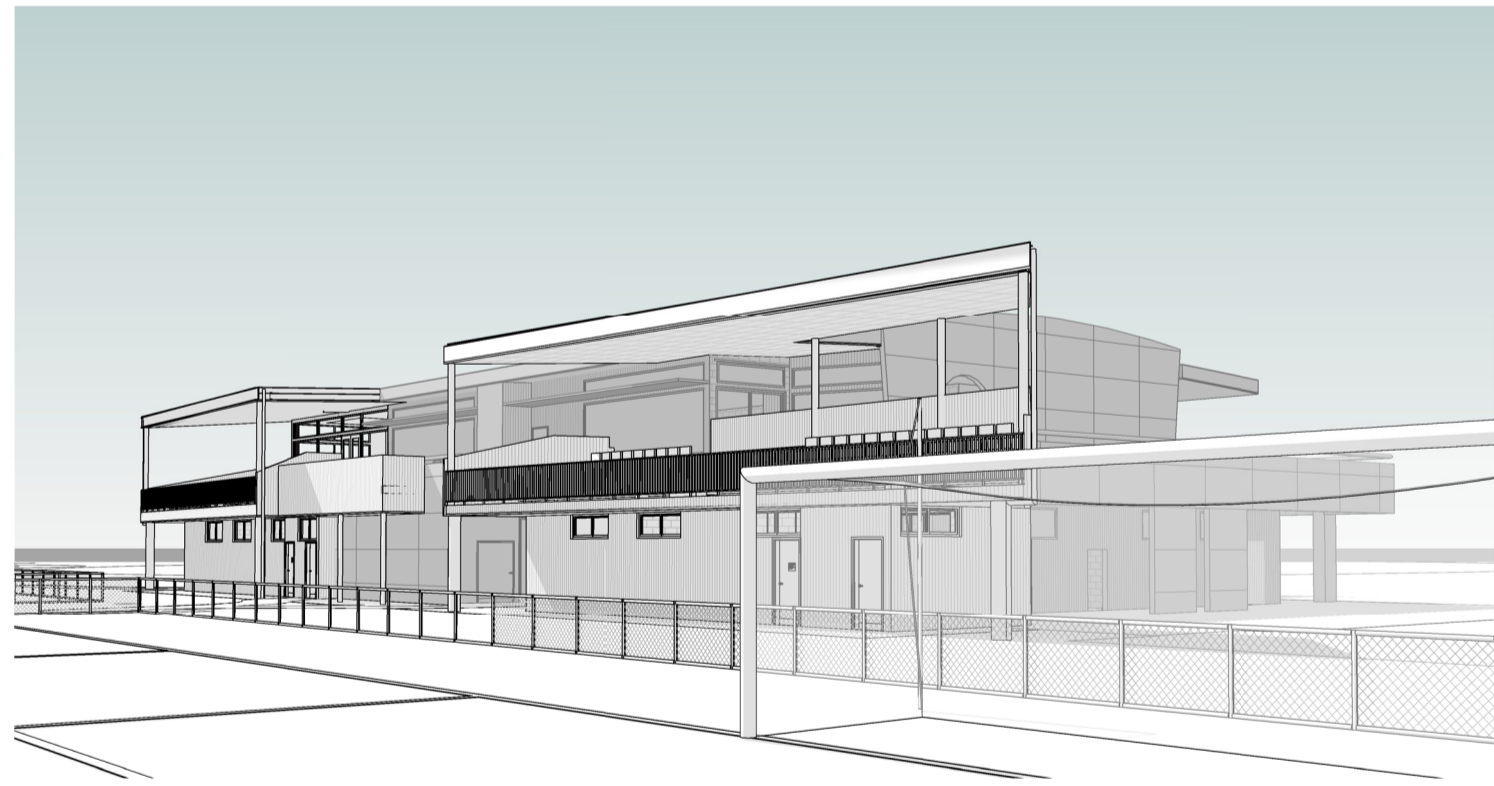

PROJECT:
COM147: Grant Pavilion
Banual Warri Fields
Grant Pavilion
Torquay VIC 3228

ARCHITECT:

KELLY ARCHITECTS
1 McLarty Place
Geelong VIC 3220
ARBV: 51876
www.kellyarchitects.com.au
03 5221 5107
office@kellyarchitects.com.au

CLIENT:

Surf Coast Shire
1 Merrijig Drive
Torquay VIC 3228

SCALE BAR:
0 1000 2000 5000
SCALE: 1:100

NORTH:
N

ST	REV	DESCRIPTION	DATE

SCALE AT A1:
As indicated

DRAWING SERIES:

DRAWING TITLE:
Cover Sheet

DRAWING NUMBER:
Role - Number
A-000

STATUS:
Sketch Design

REV:




NOTES:

CODE	DESCRIPTION
S.COL	Structural Column

PROJECT:
 COM147: Grant Pavilion
 Banual Warri Fields
 Grant Pavilion
 Torquay VIC 3228


ARCHITECT:




KELLY ARCHITECTS
 1 McLarty Place
 Geelong VIC 3220
 ARBV: 51876

www.kellyarchitects.com.au
 03 5221 5107
 office@kellyarchitects.com.au

CLIENT:



Surf Coast Shire
 1 Merrijig Drive
 Torquay VIC 3228

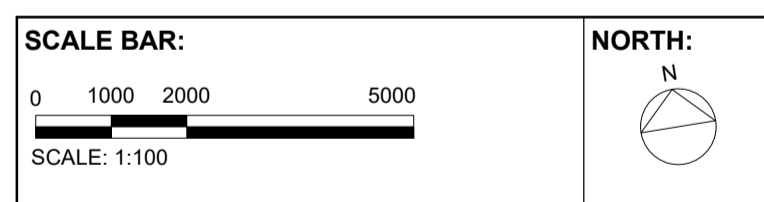

ST	REV	DESCRIPTION	DATE
S0	P01.01	For review	25/03/2021

SCALE AT A1:
 1 : 100


DRAWING SERIES:
 10 - GA Plans

DRAWING TITLE:
 Ground Floor

DRAWING NUMBER:
 Role - Number
 A-100

STATUS:
 Sketch Design

REV:
 P01.01

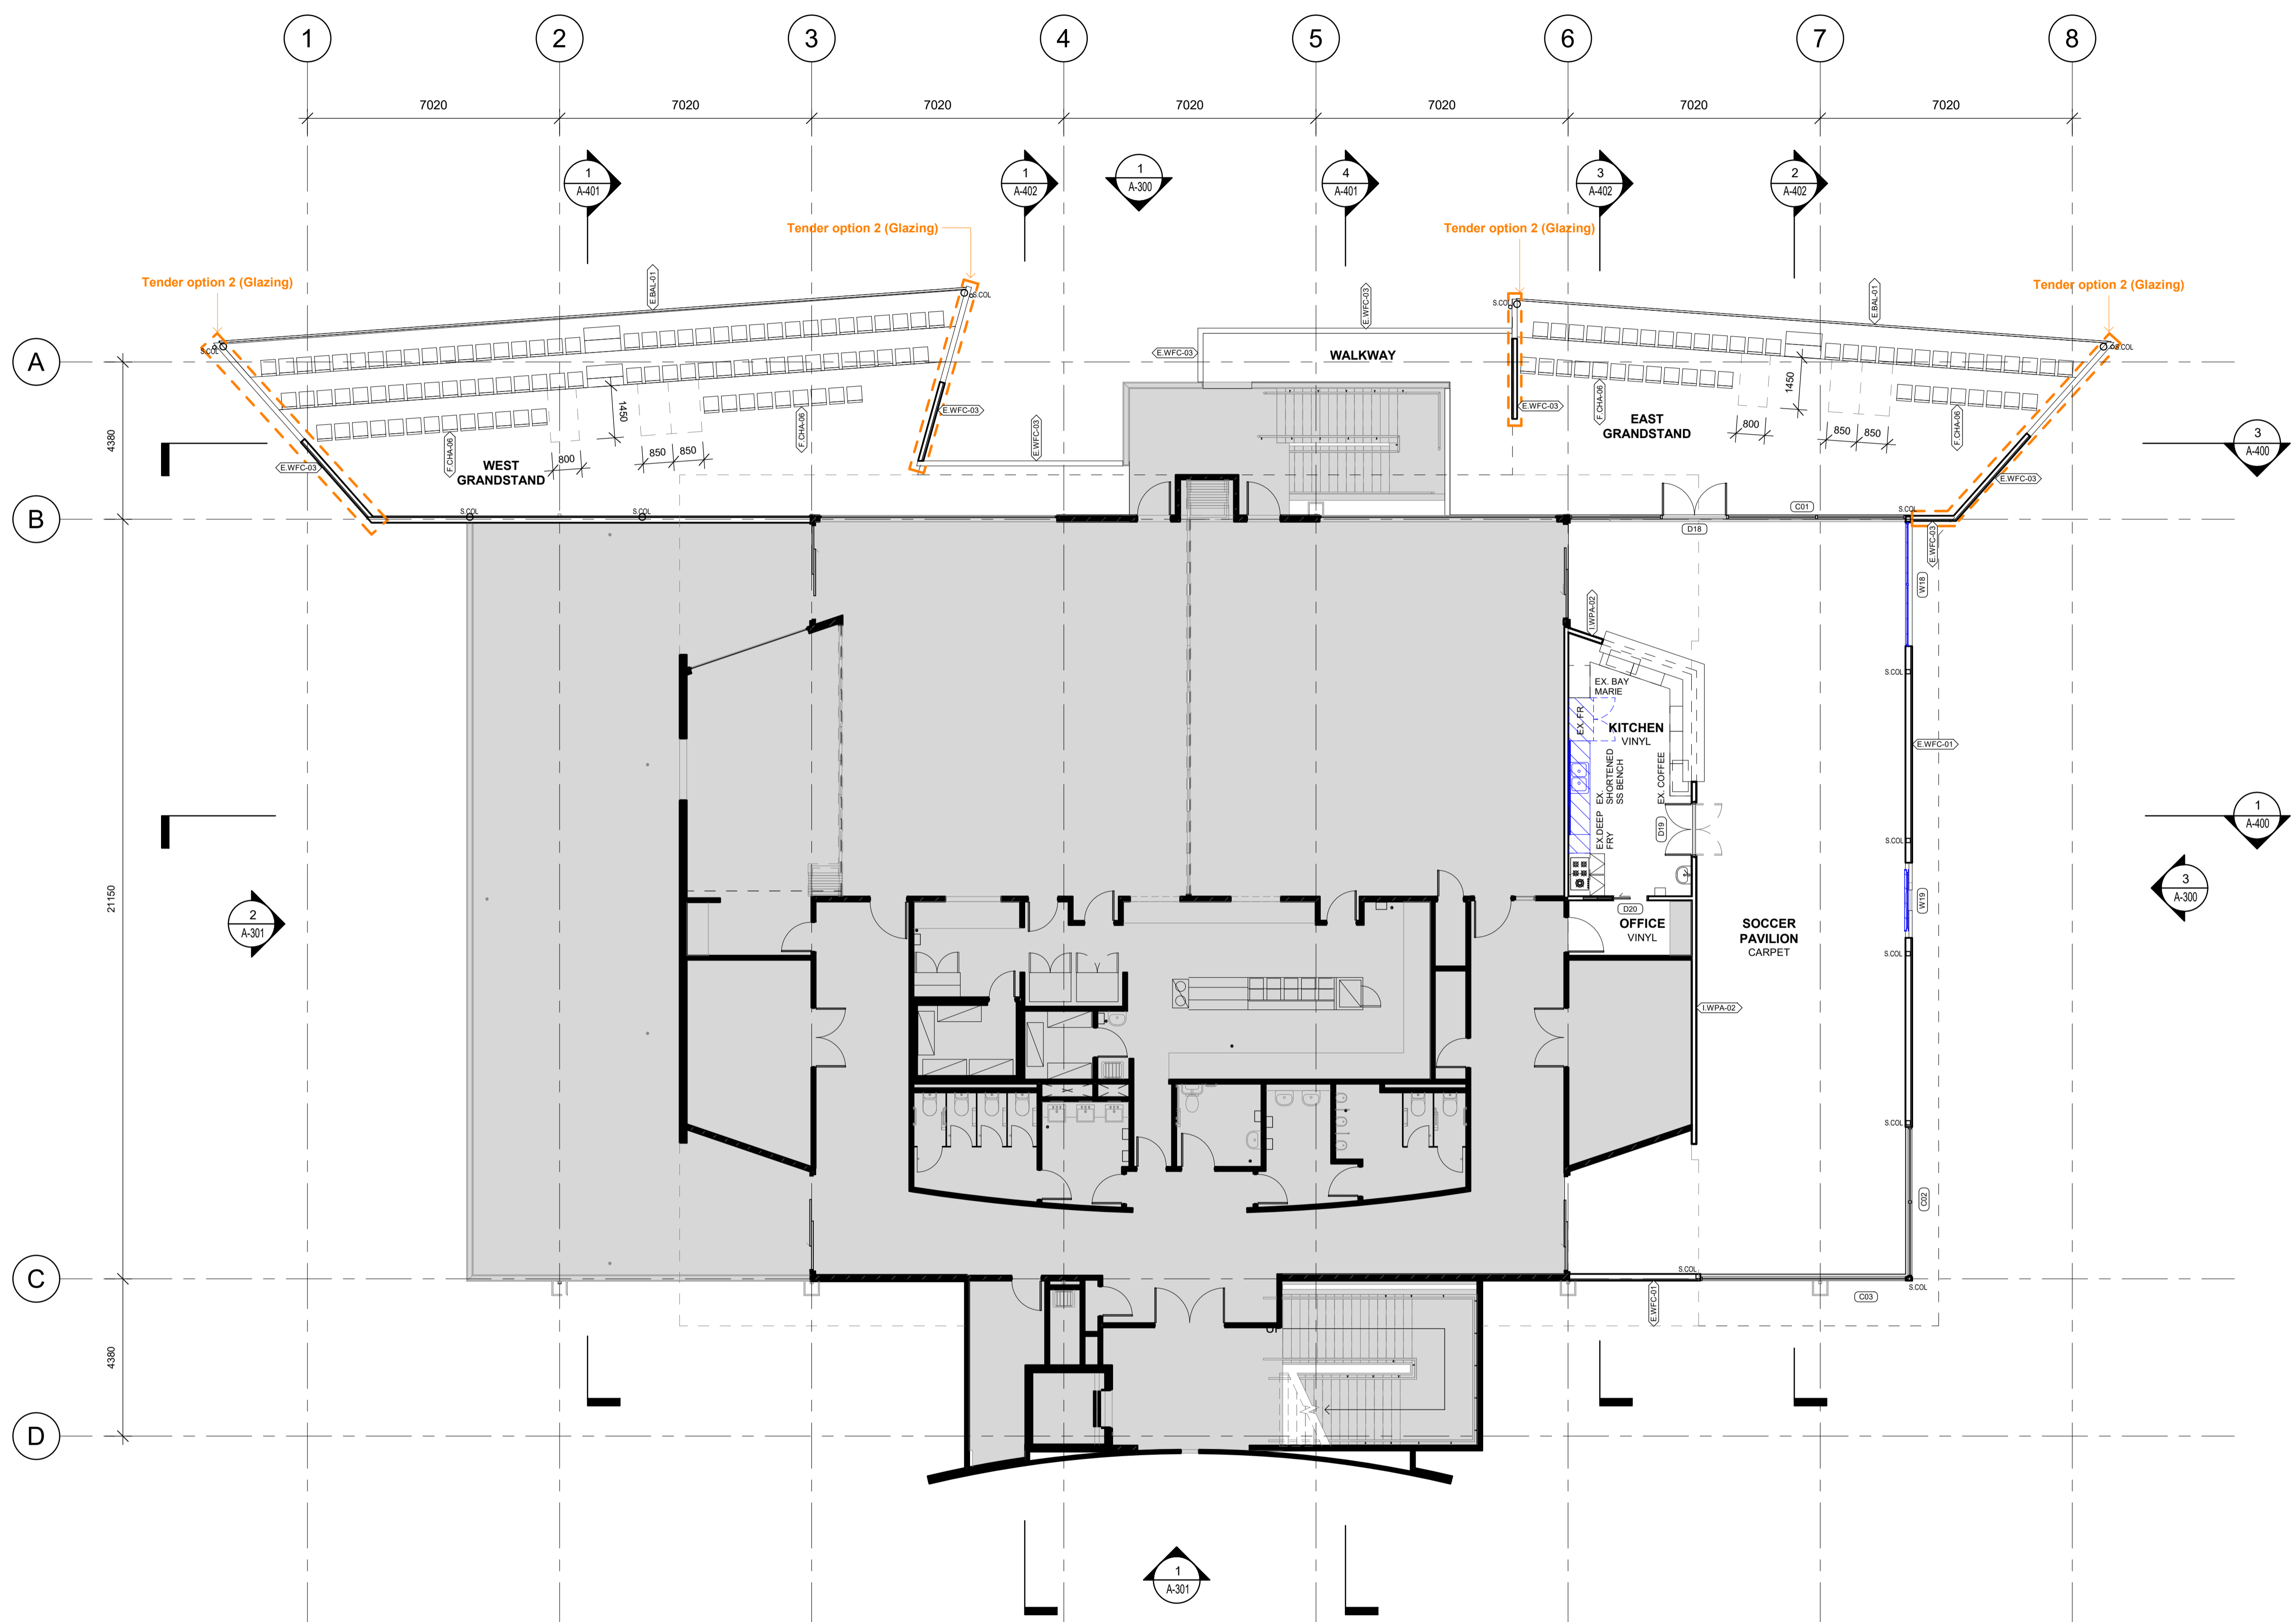


NOTES:

CODE	DESCRIPTION
E.BAL-01	Balustrade
F.CHA-06	Chair - Auditorium
S.COL	Structural Column

PROJECT:
 COM147: Grant Pavilion
 Banual Warri Fields
 Grant Pavilion
 Torquay VIC 3228


ARCHITECT:




KELLY ARCHITECTS
 1 McLarty Place
 Geelong VIC 3220
 ARBV: 51876

www.kellyarchitects.com.au
 03 5221 5107
 office@kellyarchitects.com.au

CLIENT:



Surf Coast Shire
 1 Merrijig Drive
 Torquay VIC 3228

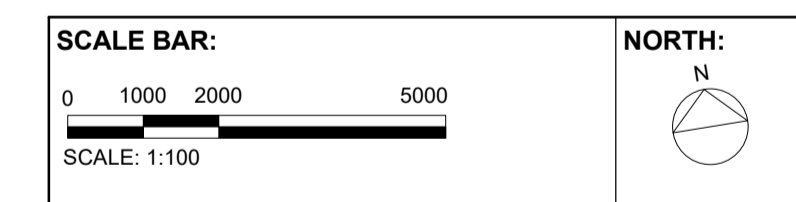

ST	REV	DESCRIPTION	DATE
S0	P01.01	For review	25/03/2021

SCALE AT A1:
 1 : 100


DRAWING SERIES:
 10 - GA Plans

DRAWING TITLE:
 Level 1


DRAWING NUMBER:
 Role - Number
 A-101

STATUS:
 Sketch Design

REV:
 P01.01

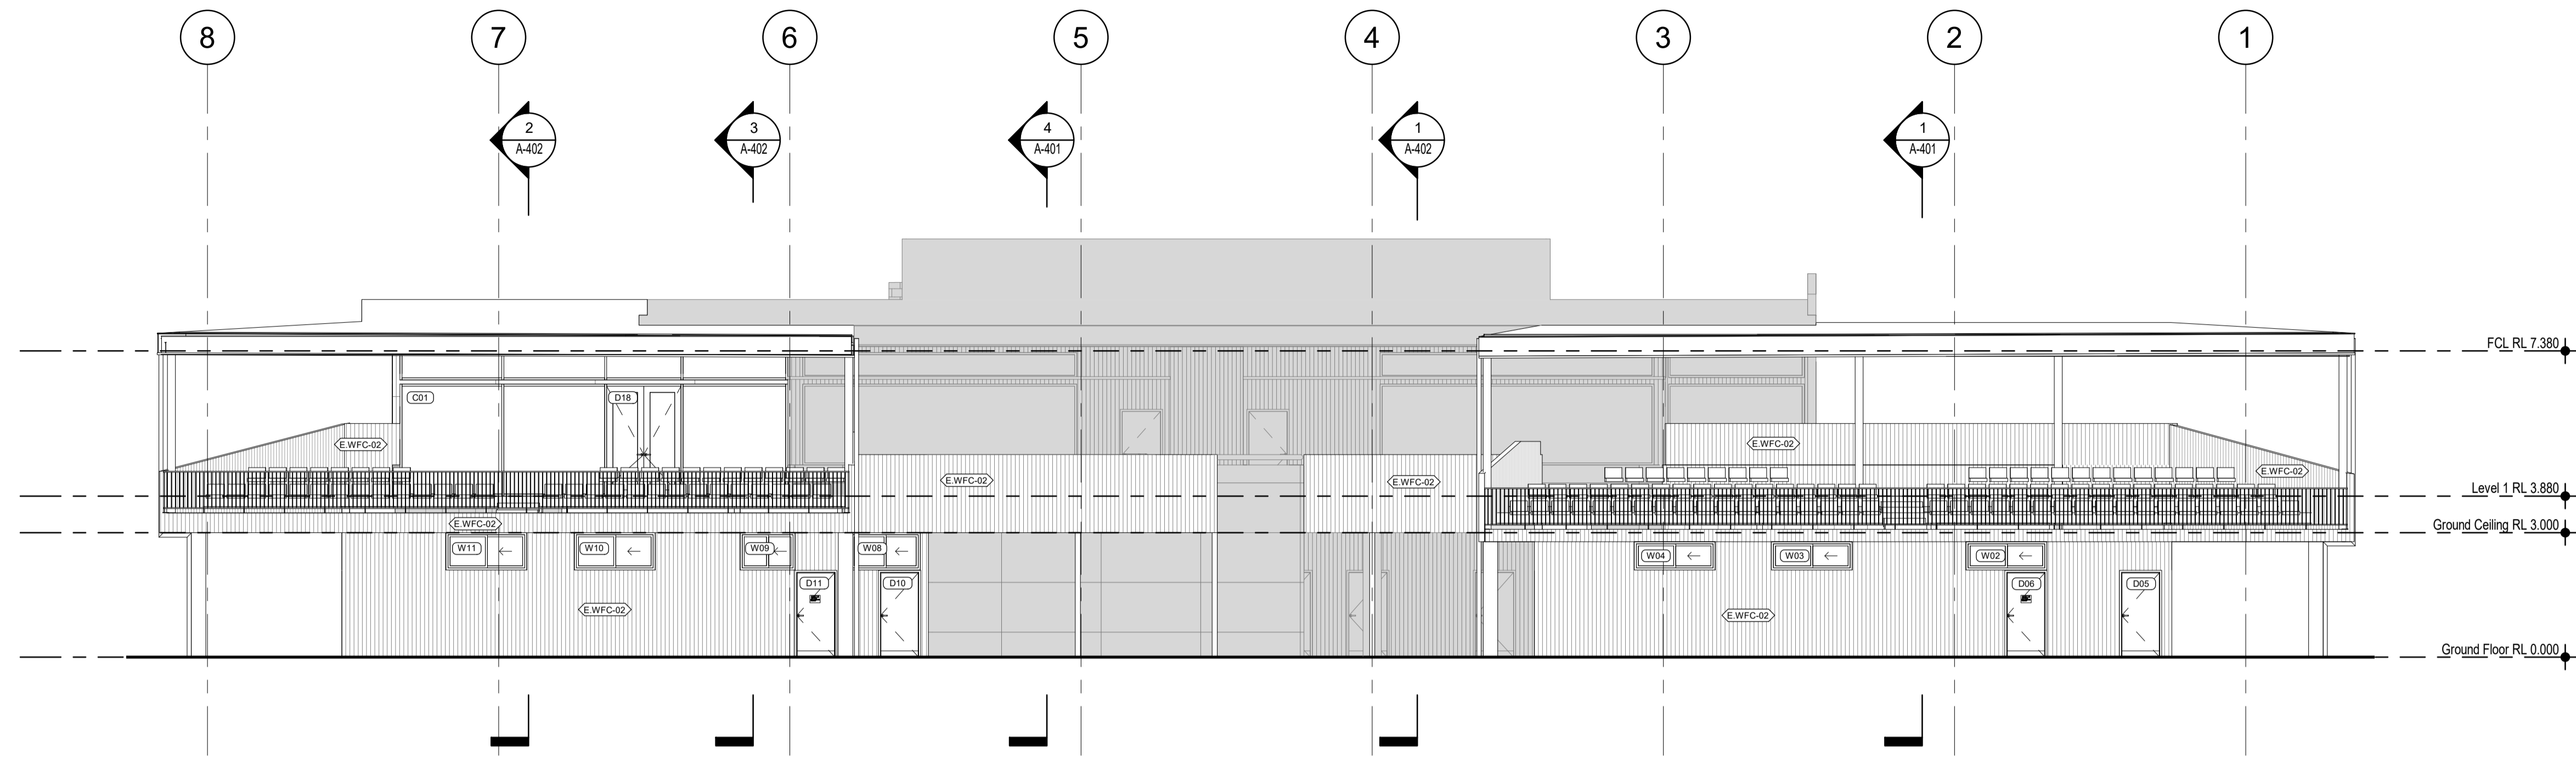

1 North Elevation
SCALE: 1 : 100

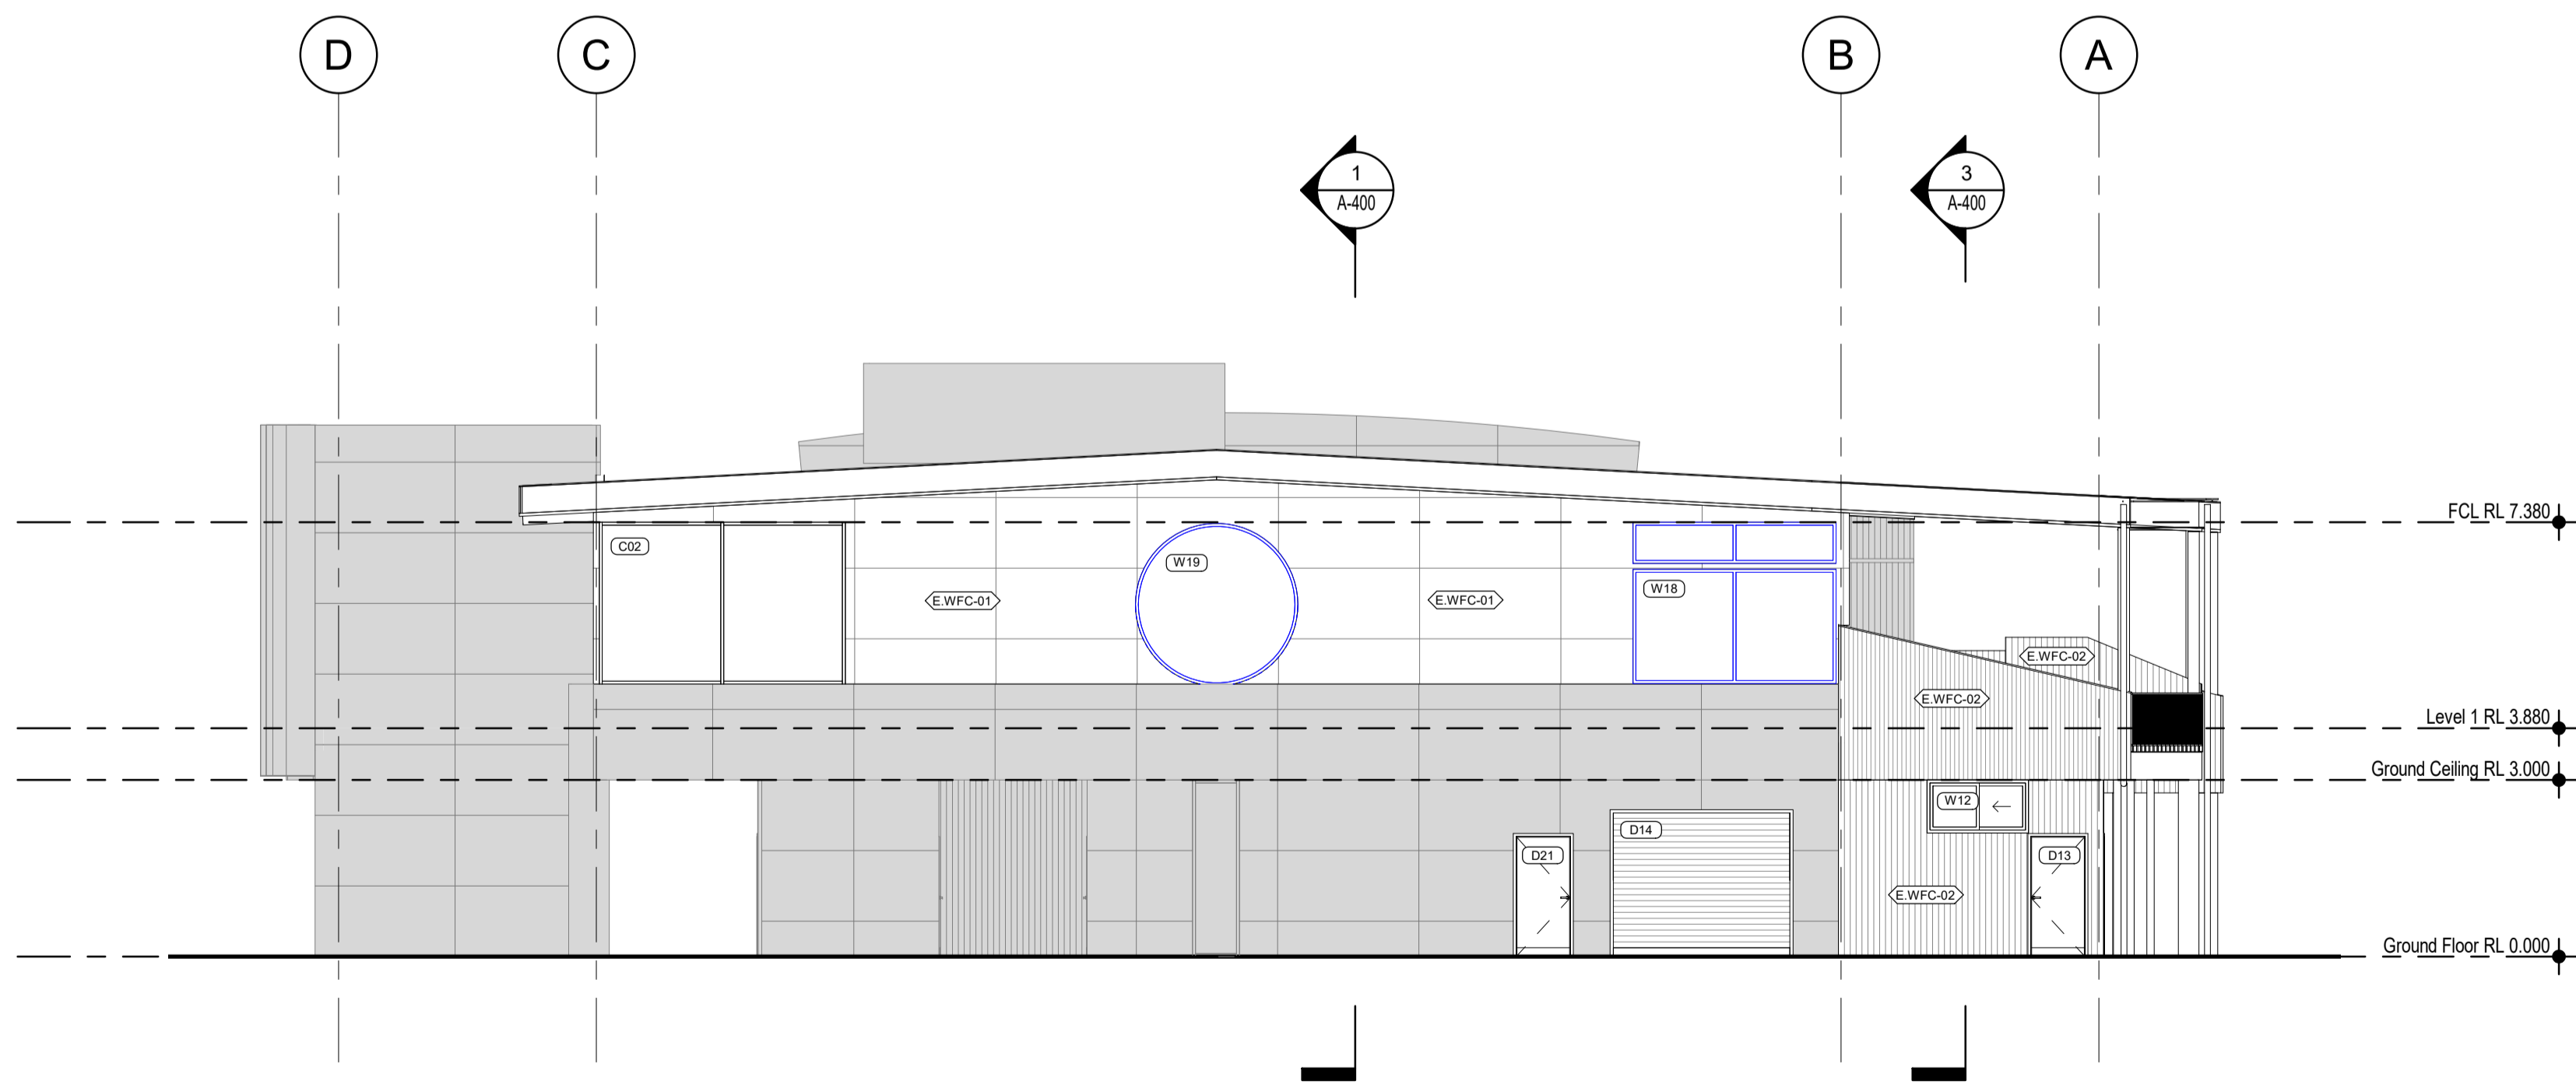

3 East Elevation
SCALE: 1 : 100

NOTES:

CODE	DESCRIPTION
E.WFC-01	Facade - Fibre cement cladding
E.WFC-02	Facade - Fibre cement cladding

PROJECT:
COM147: Grant Pavilion
Banual Warri Fields
Grant Pavilion
Torquay VIC 3228

ARCHITECT:

KELLY ARCHITECTS
1 McLarty Place
Geelong VIC 3220
ARBV: 51876
www.kellyarchitects.com.au
03 5221 5107
office@kellyarchitects.com.au

CLIENT:

Surf Coast Shire
1 Merrijig Drive
Torquay VIC 3228

SCALE BAR:
0 1000 2000 5000
SCALE: 1:100

NORTH:

ST	REV	DESCRIPTION	DATE
S0	P01.01	For review	25/03/2021

SCALE AT A1:
1 : 100

DRAWING SERIES:
30 - Building Elevations

DRAWING TITLE:
North and East

DRAWING NUMBER:
Role - Number
A-300

STATUS:
Sketch Design

REV:
P01.01