


NOTES:

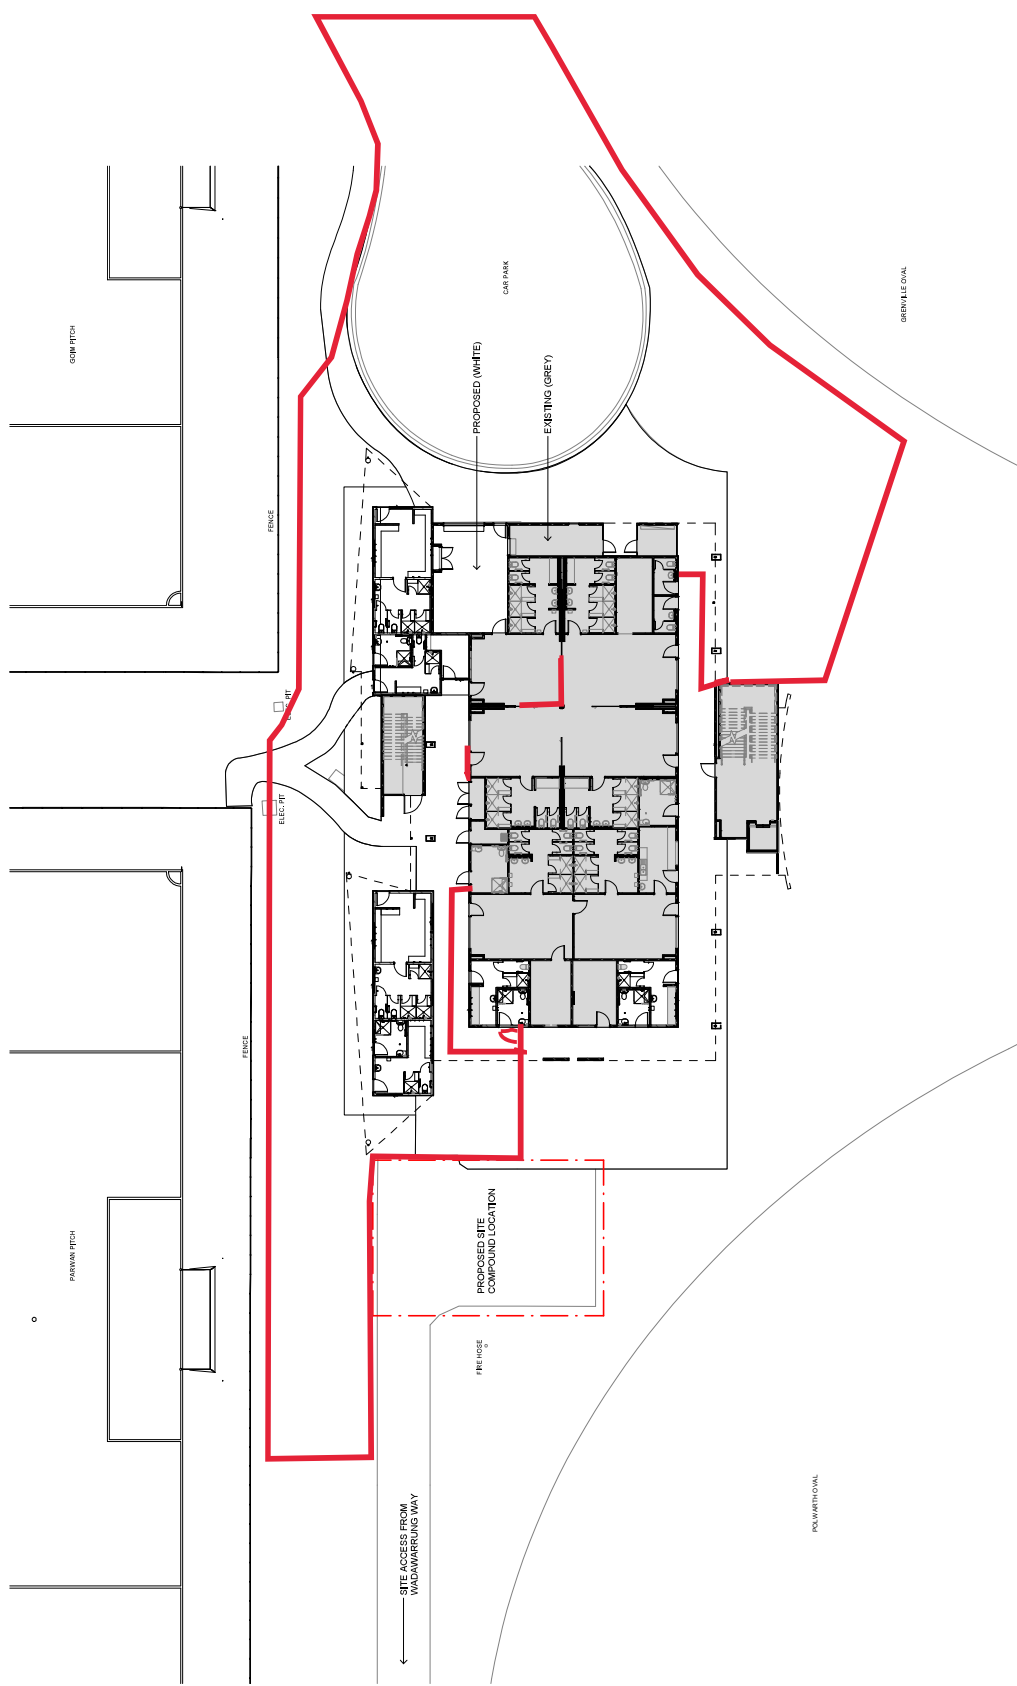

PROJECT:
COM147: Grant Pavilion
Binna Wirra Precinct
Torquay VIC 3228

ARCHITECT:
KELLY ARCHITECTS
www.kellyarchitects.com.au
1 McLarty Place
Torquay VIC 3228
ARBV: 518176
office@kellyarchitects.com.au

CLIENT:
Surf Coast Shire
1 Merrig Drive
Torquay VIC 3228

SCALE BAR:
0 1000 2000 3000 4000 5000
SCALE: 1:100

NORTH:
N

ST	REV	DESCRIPTION	DATE
01	1.01	ISSUE FOR PERMIT	25/02/2021

SCALE: A1:
1:200

DRAWING SERIES:
04 - Site plans

DRAWING TITLE:
Site plan

DRAWING NUMBER:
A-040

STATUS:
Sketch Design

REV:
PCL01