

PROJECT :

CLIENT :

ISSUE DATE :

PURPOSE OF ISSUE :

SITE ADDRESS :

Stribling Reserve Master Plan


Surf Coast Shire

Oct 18

MASTER PLAN

45 Otway Street Lorne

ARCHITECTURAL DRAWING LIST		
Sheet Number	Sheet Name	Current Revision
A000	Title Page	
A100	Existing Site Plan	
A101	Existing Pavilion Floor Plan and Demolition	
A102	Existing Pavilion Elevations	
A200	Proposed Site Plan	
A201	Proposed Pavilion Ground Floor Plan	
A202	Proposed Pavilion First Floor Plan	
A203	Proposed Pavilion Elevations	
A205	Proposed Netball Plan Elevations	
A206	Proposed Pavilion 3D View	

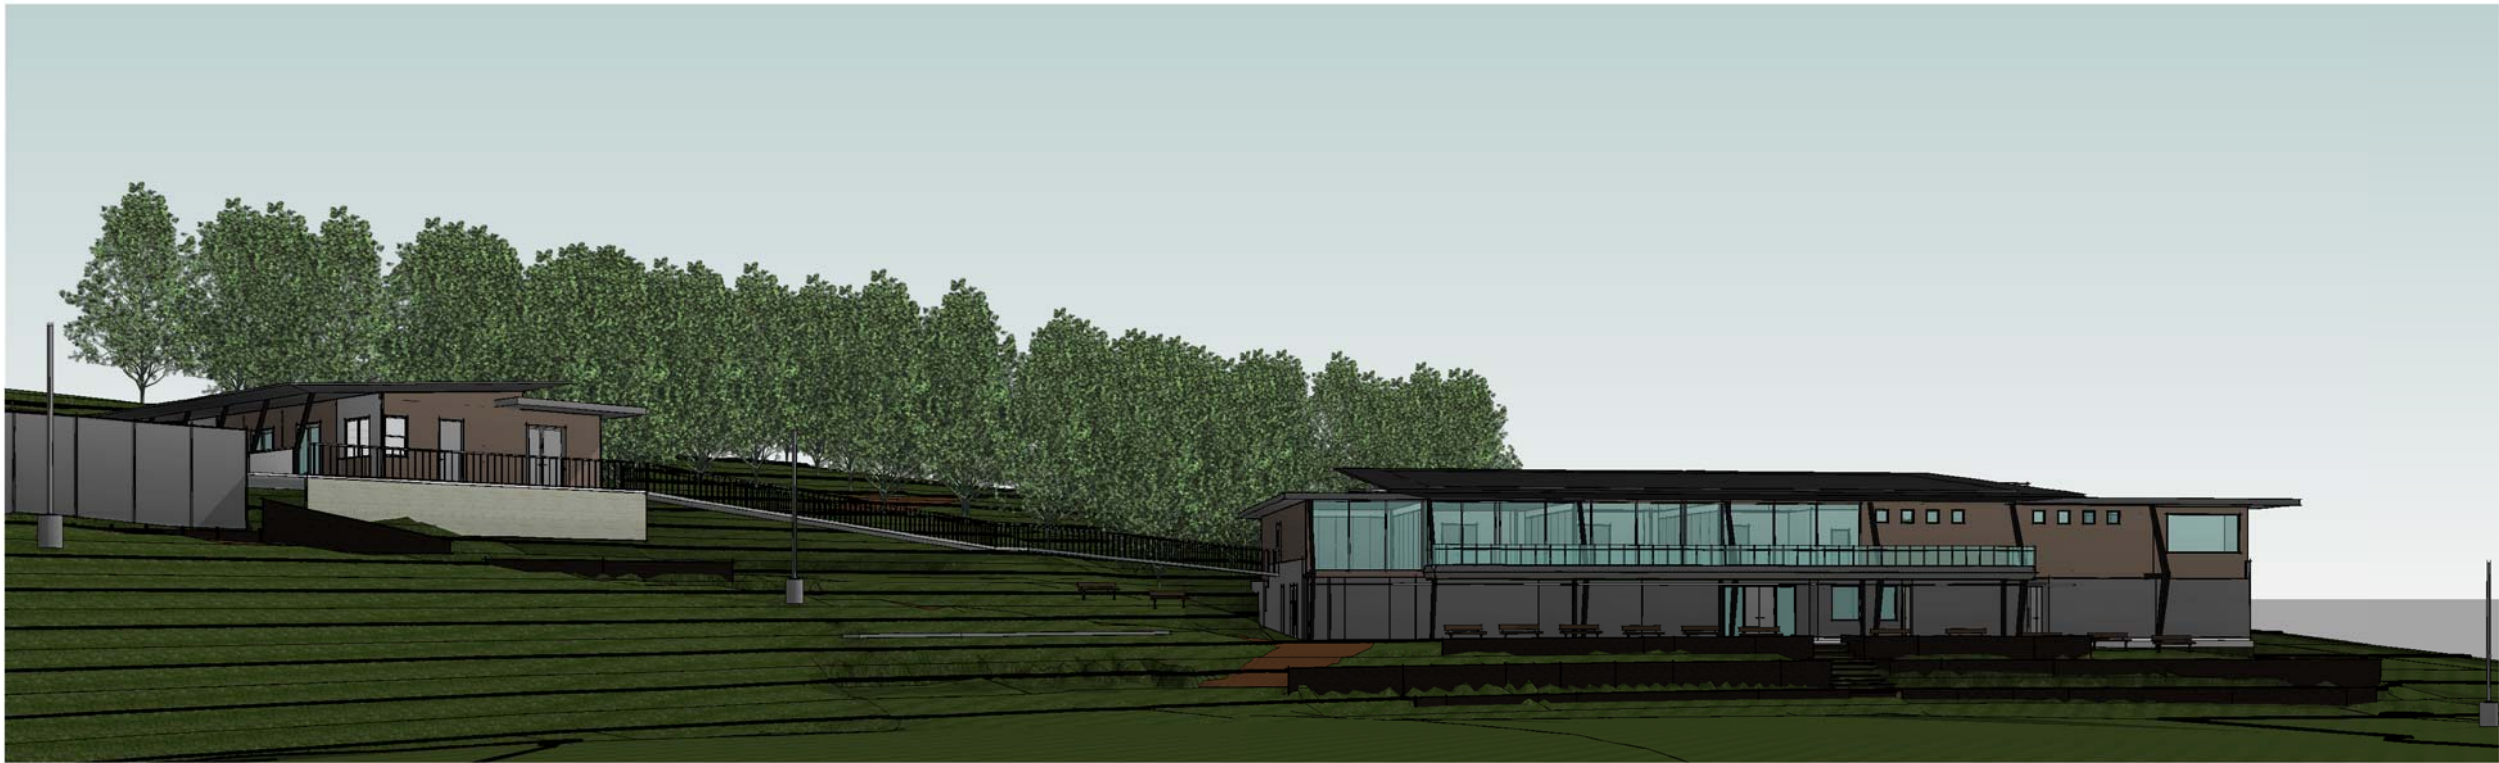


1


3D View




10/25/2018 12:52:49 PM



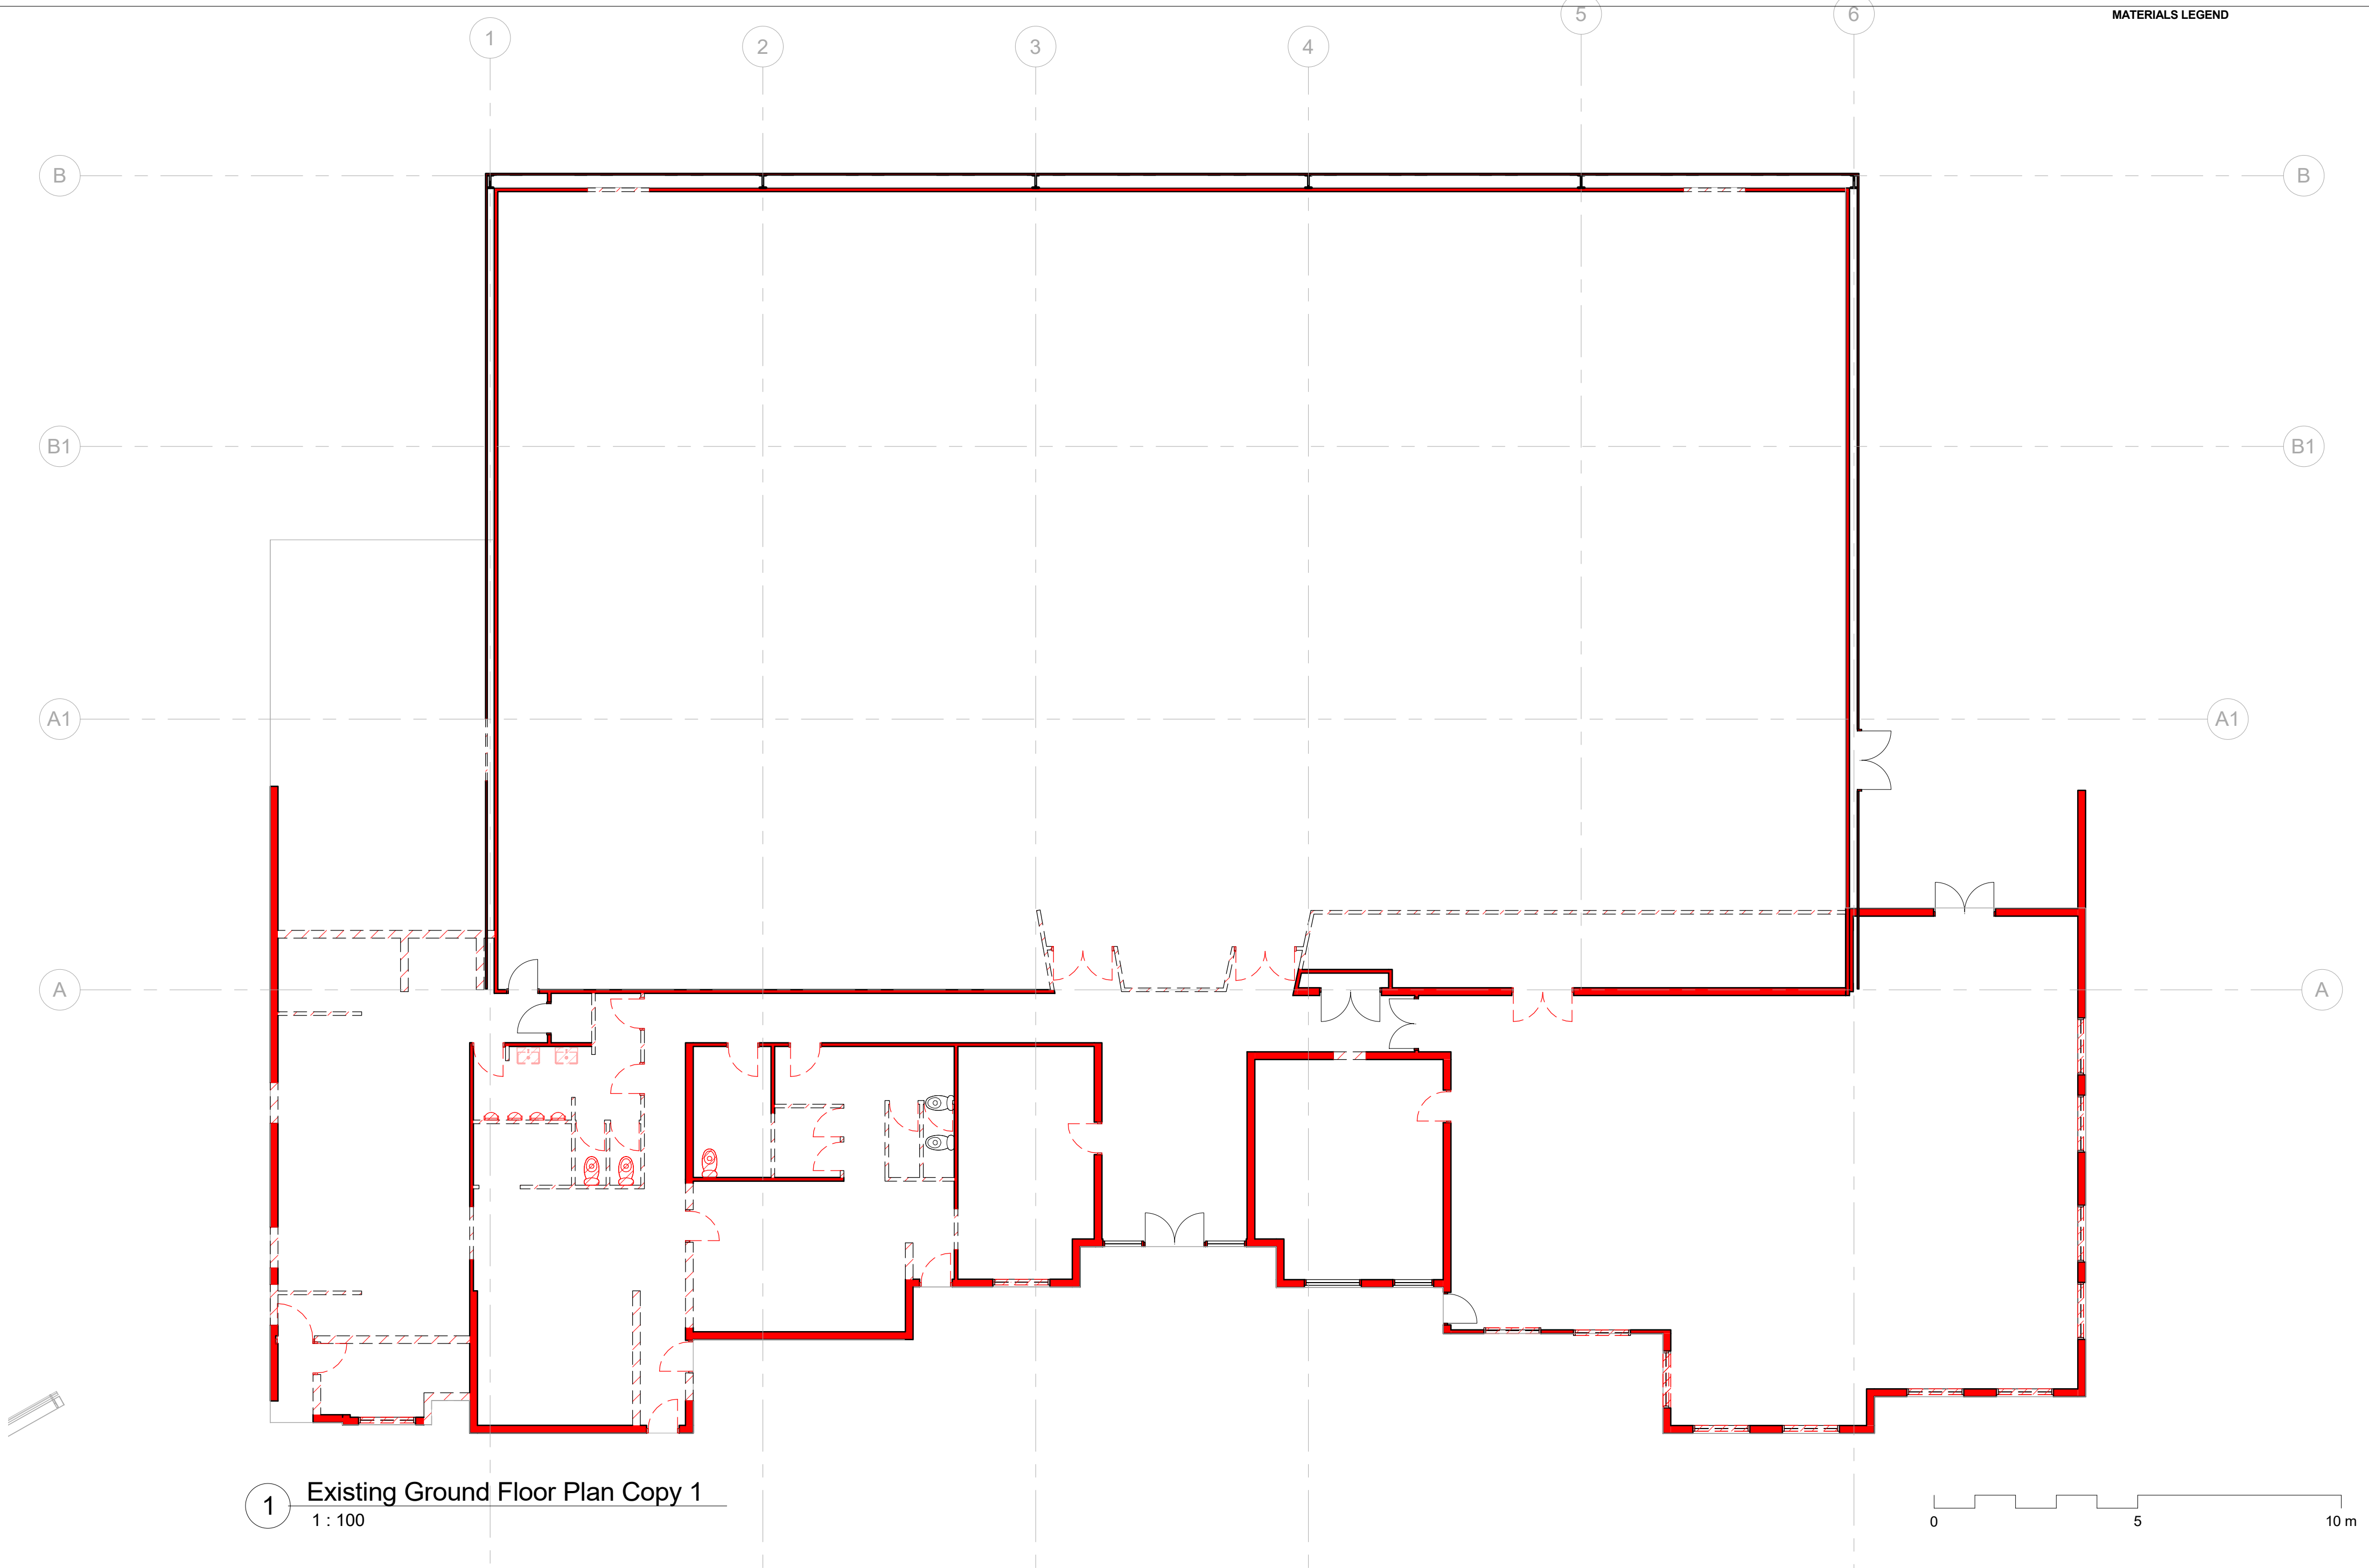

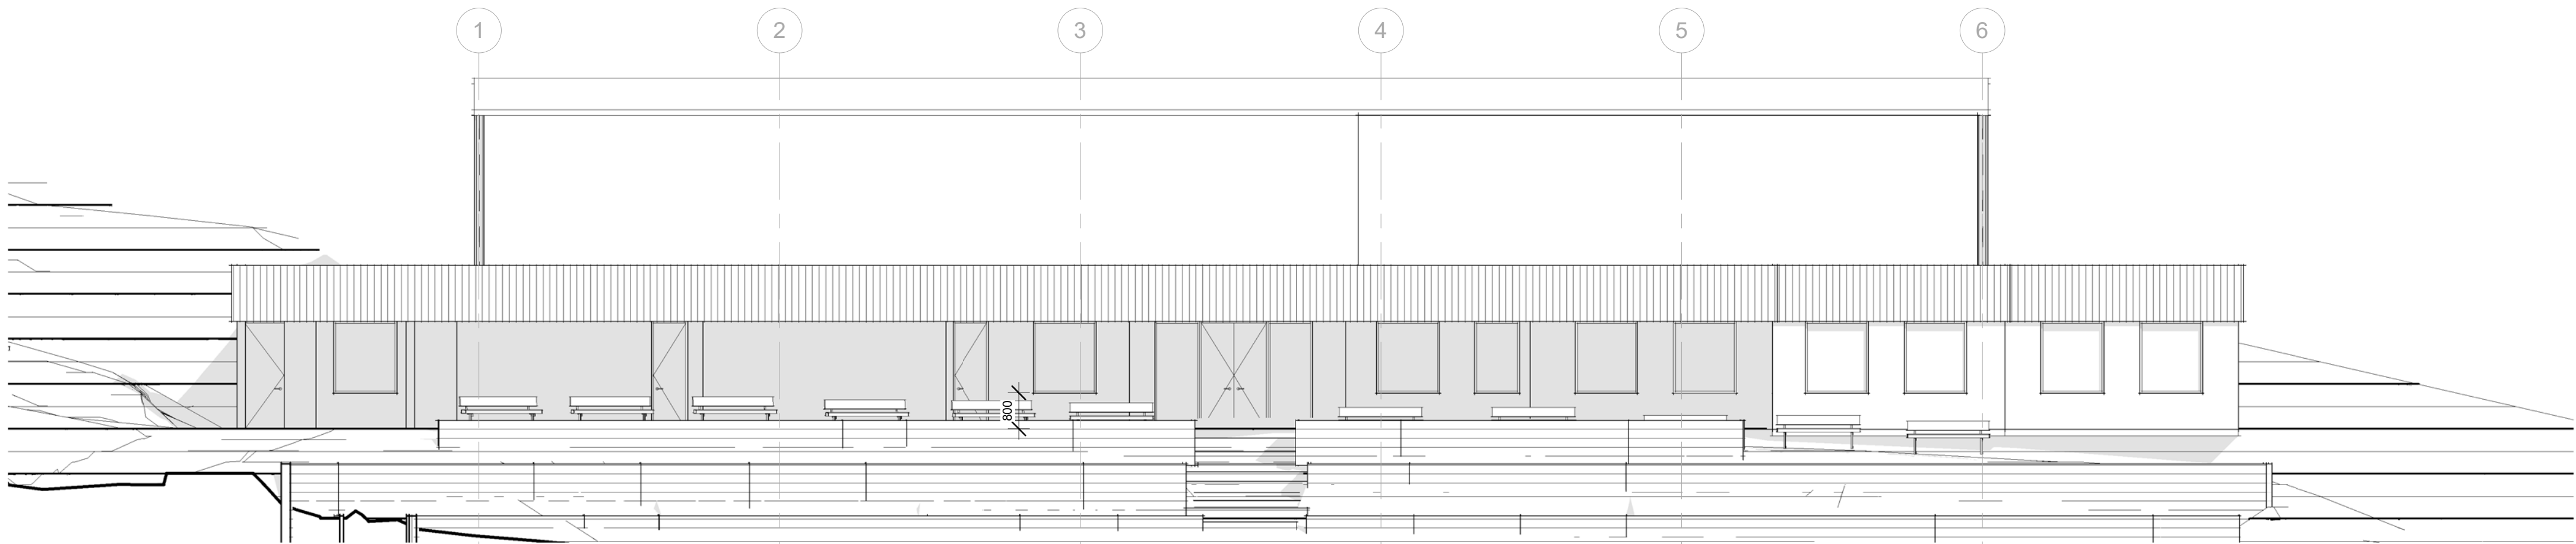

3 Existing East Elevations
1 : 100

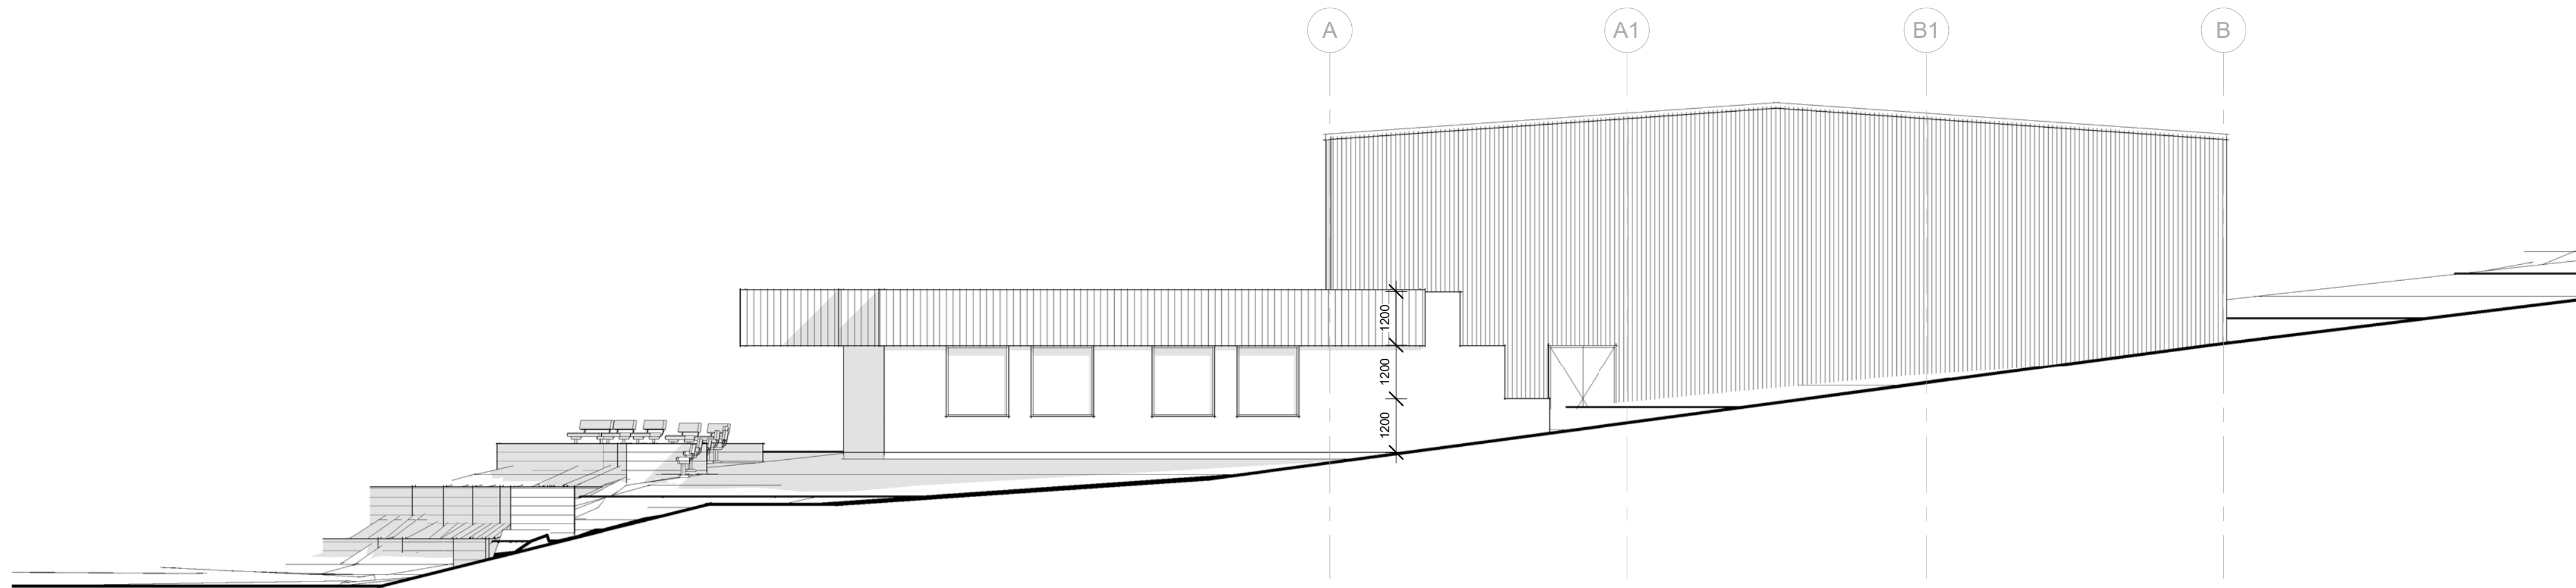


1 Existing North Elevation
1 : 100






1 Proposed Site Plan
1:500



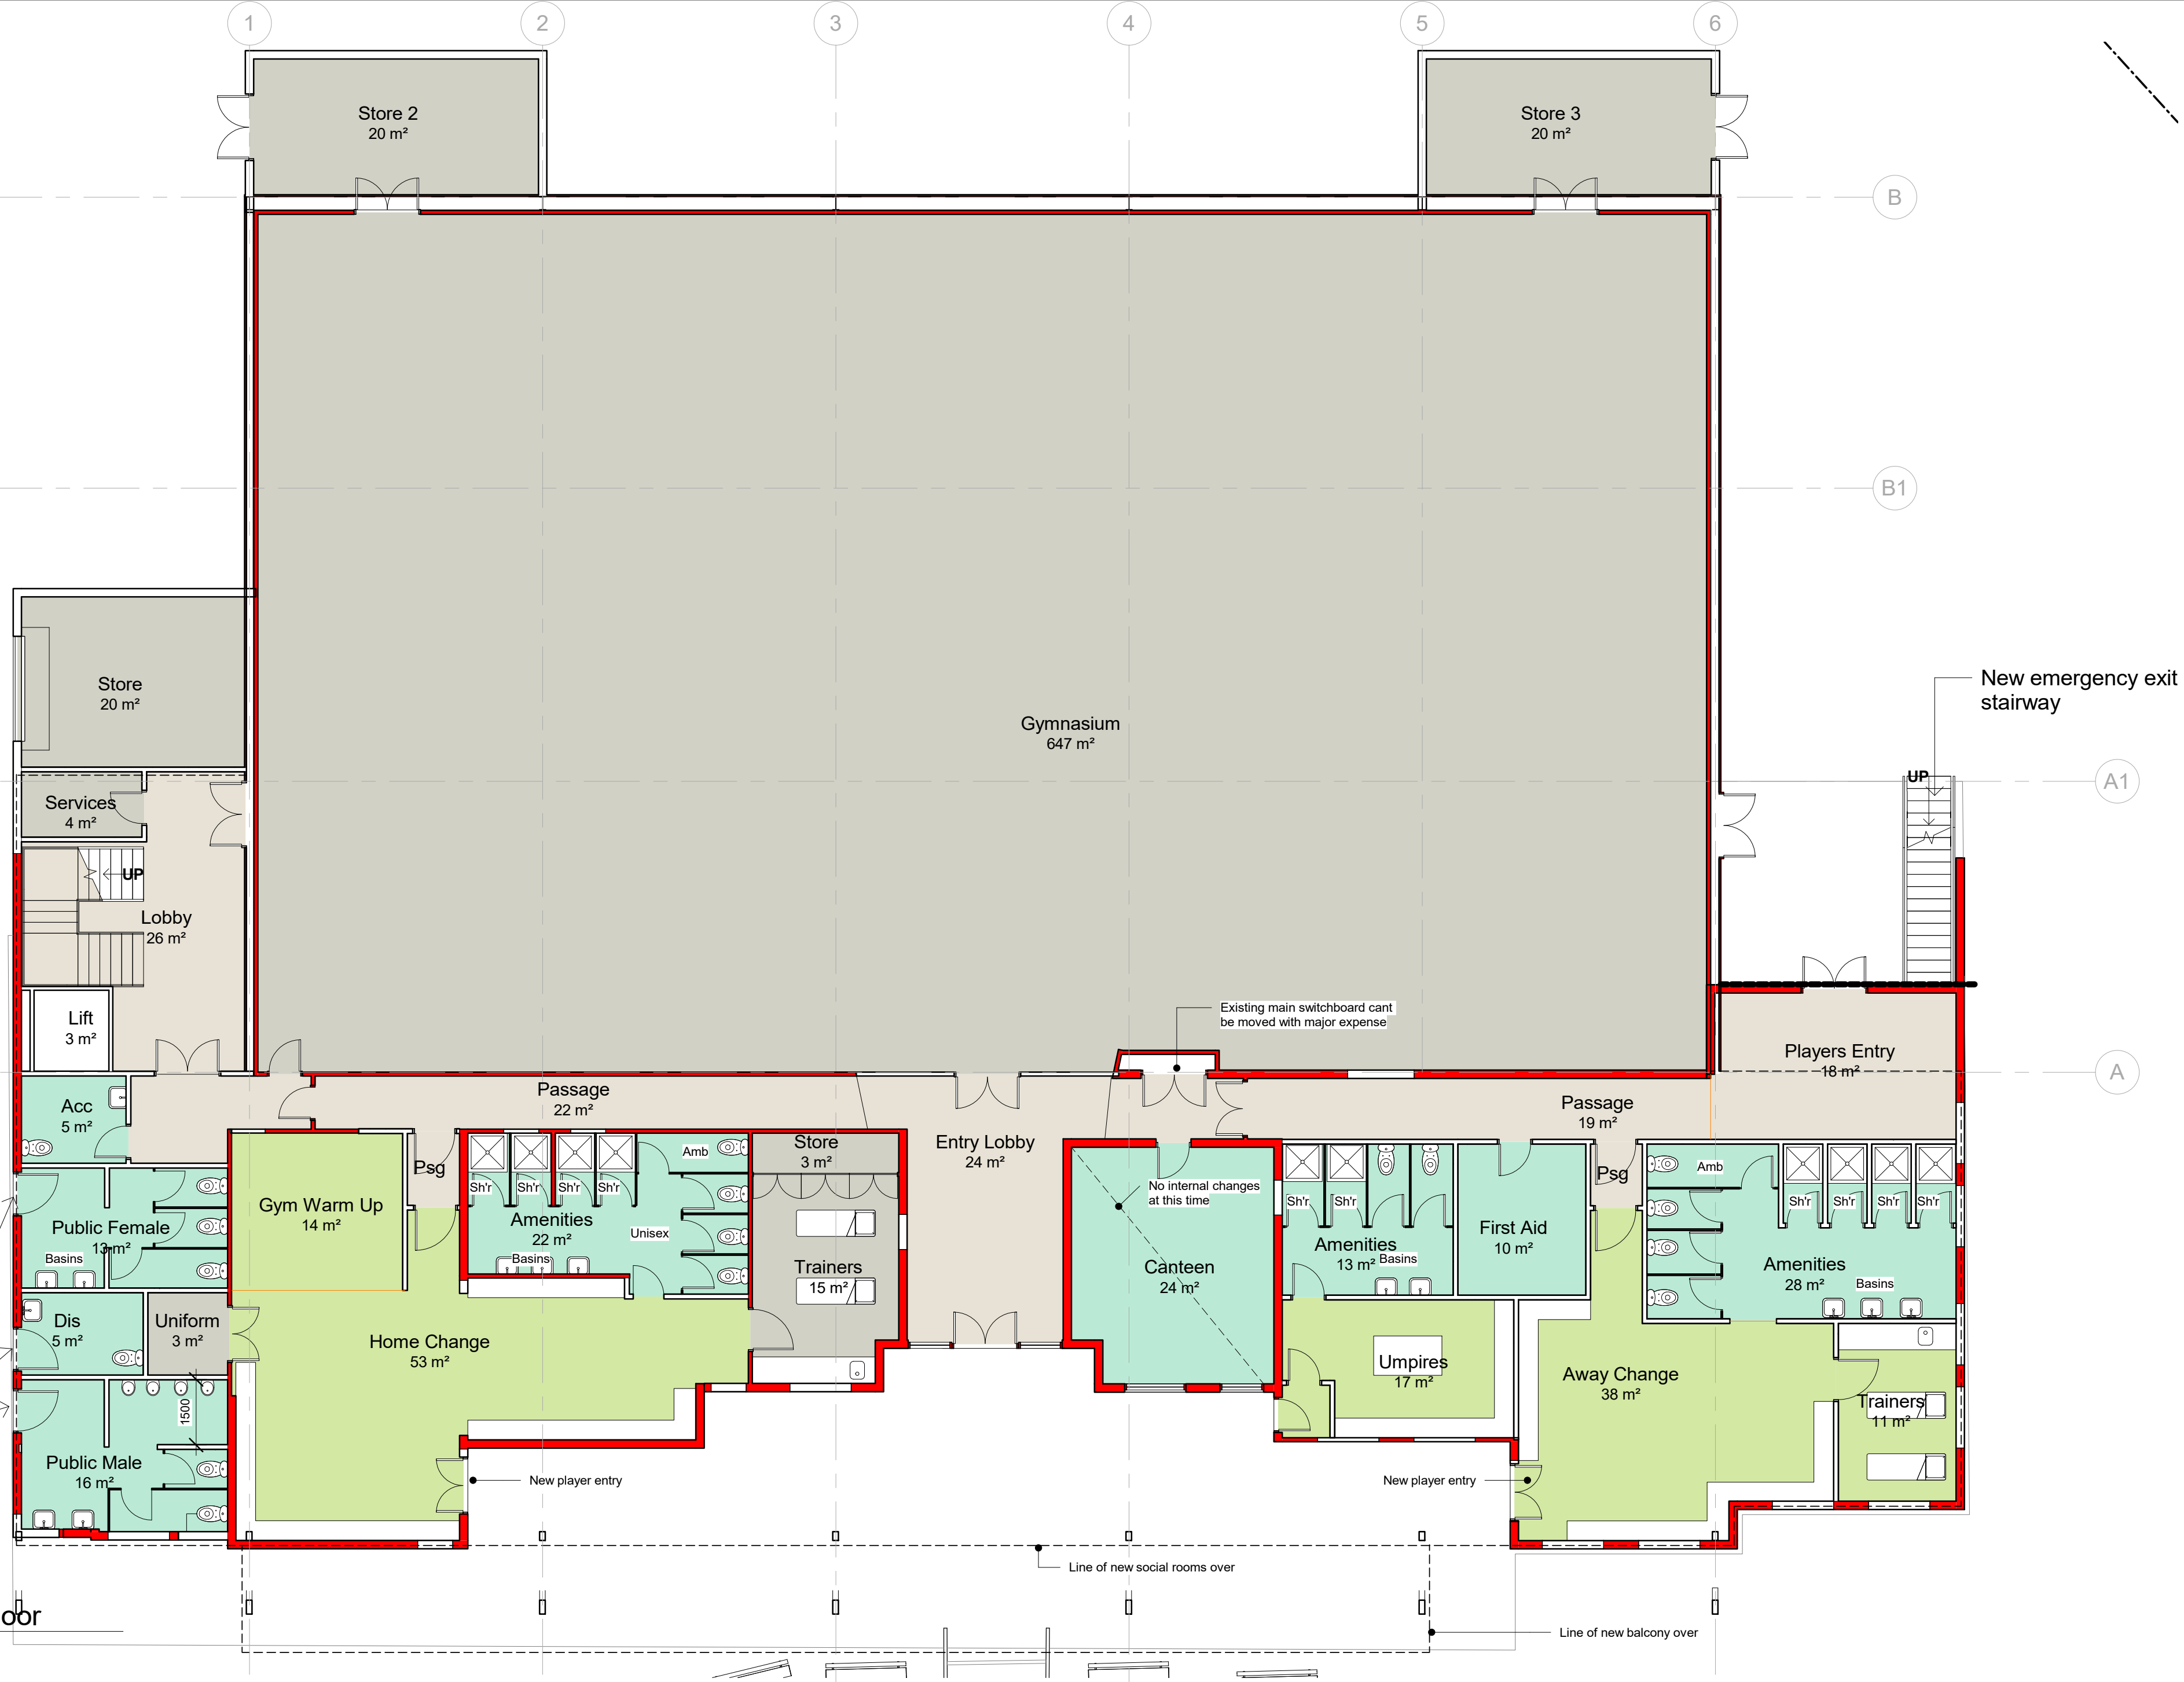


1 Pavilion Ground Floor
1 : 100

10/25/2018 12:52:59 PM

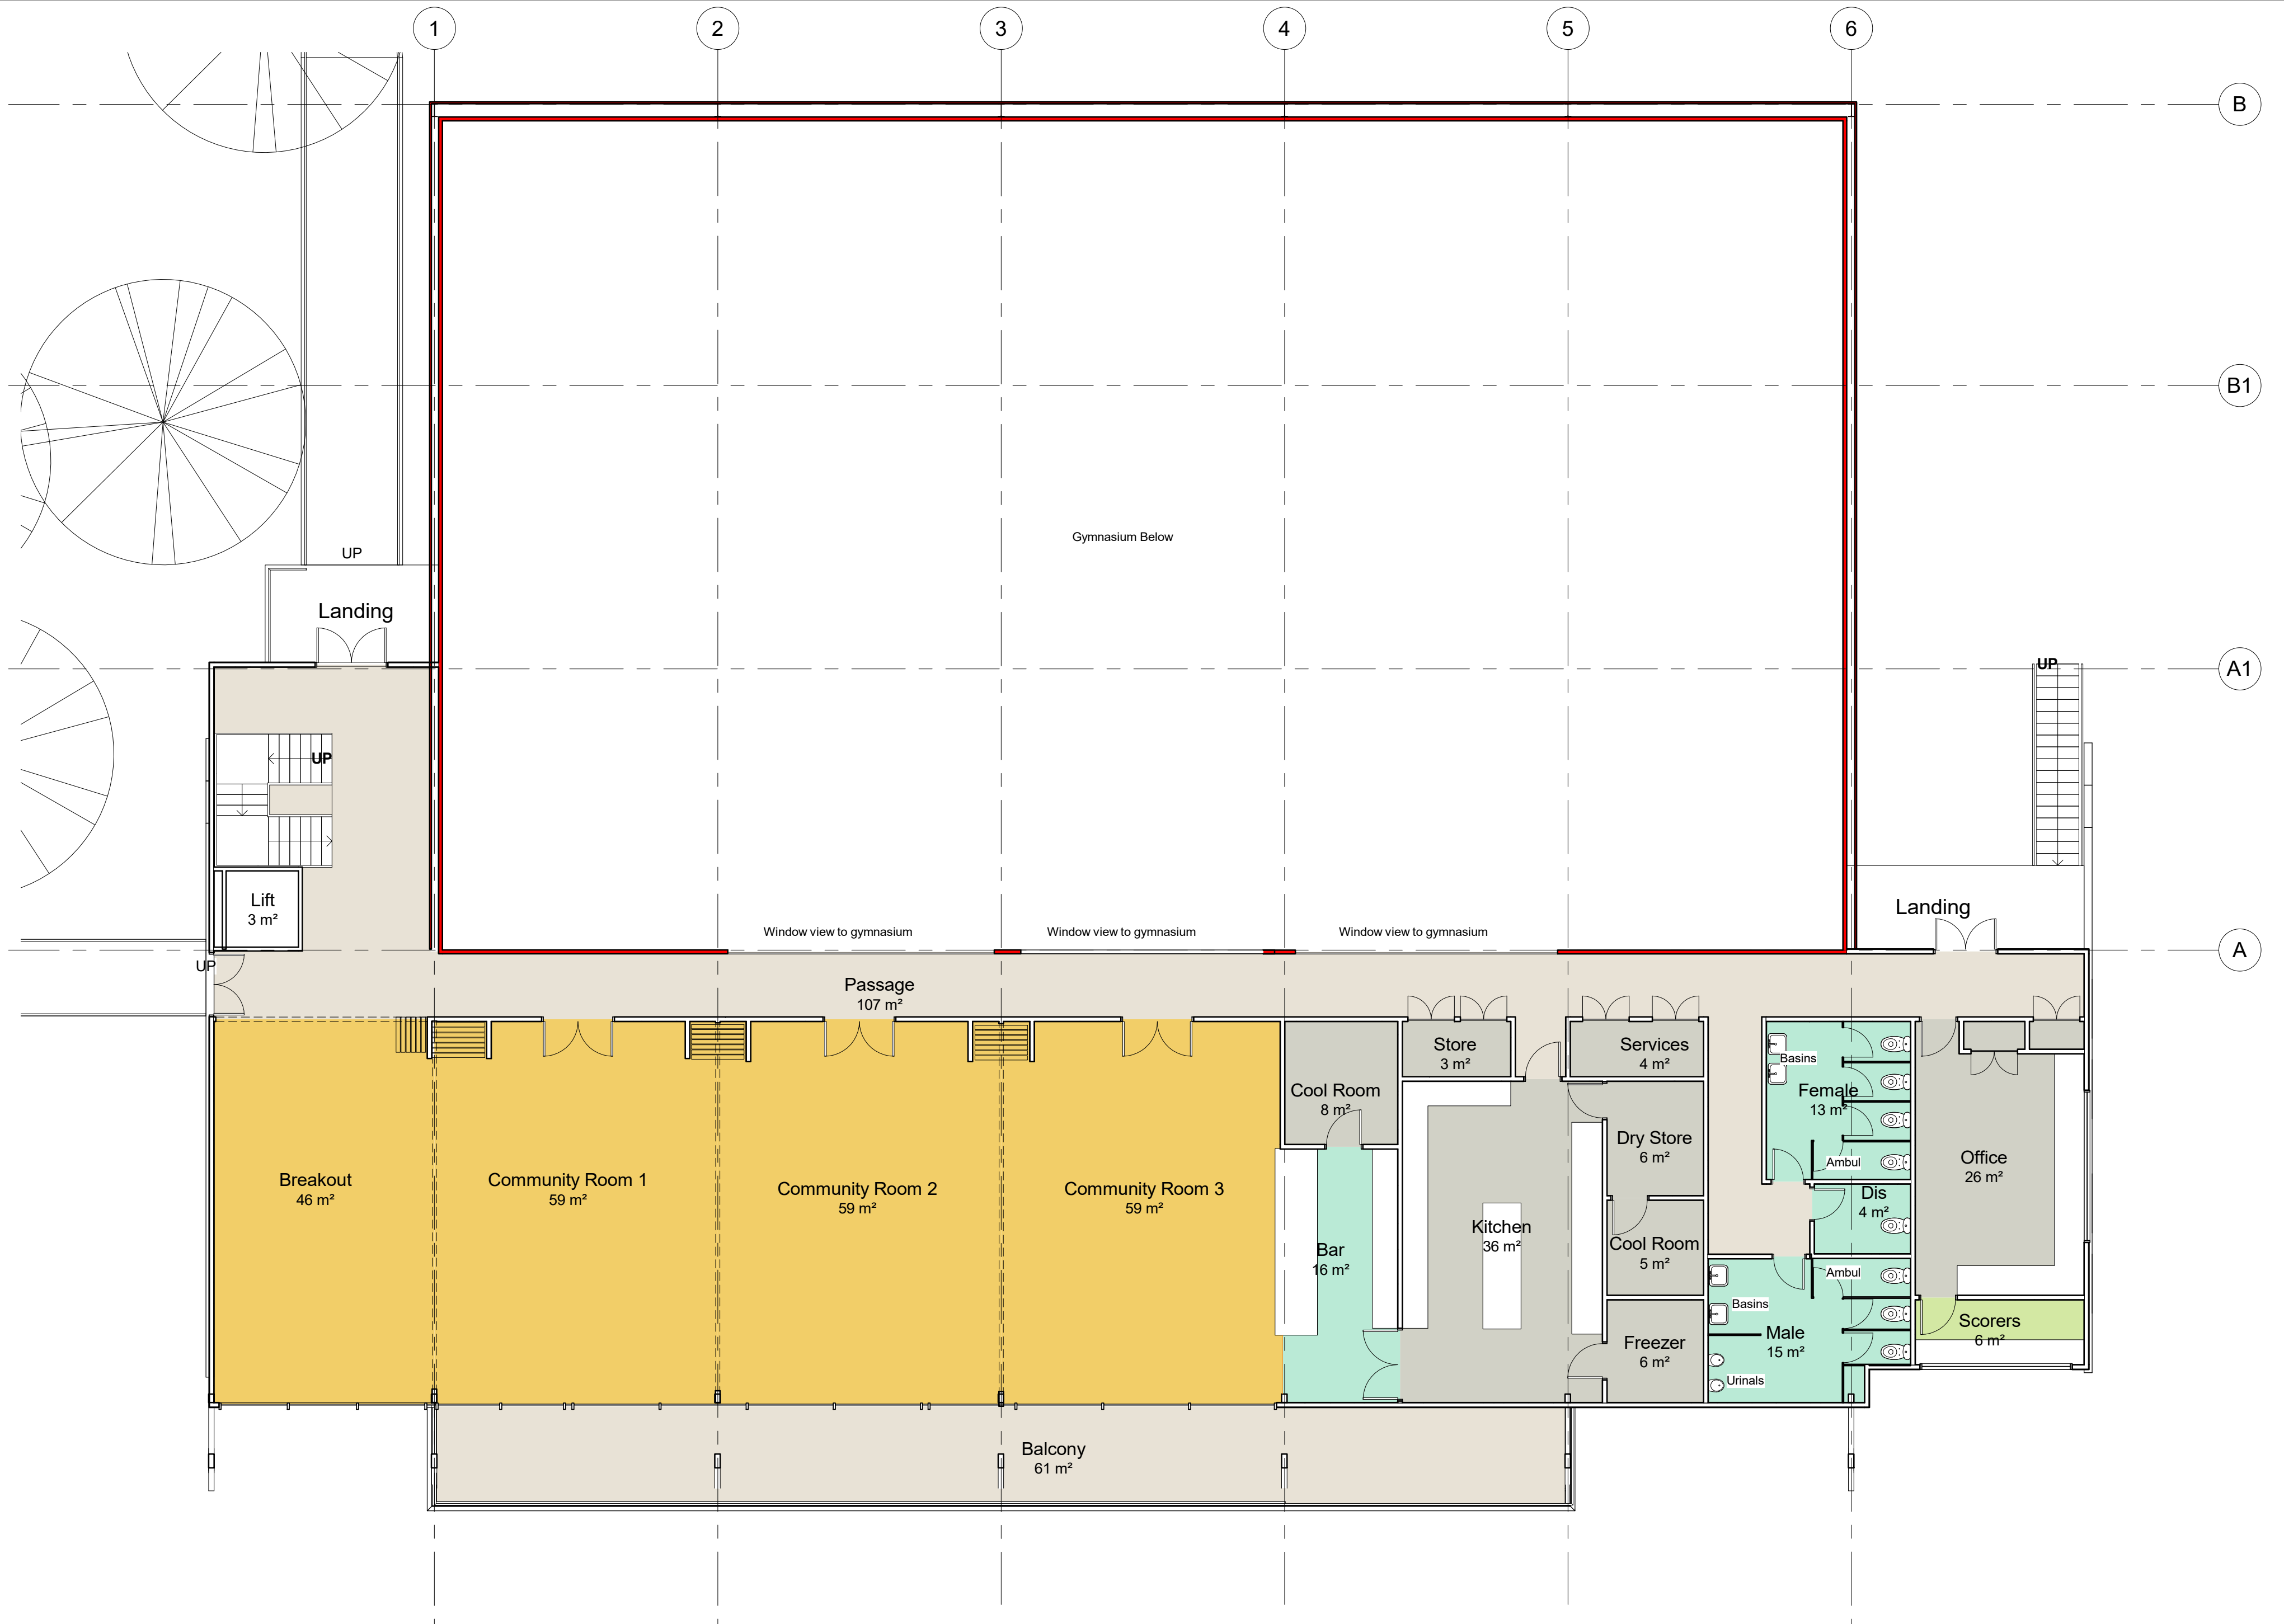



2 Pavilion South Elevation
1 : 100

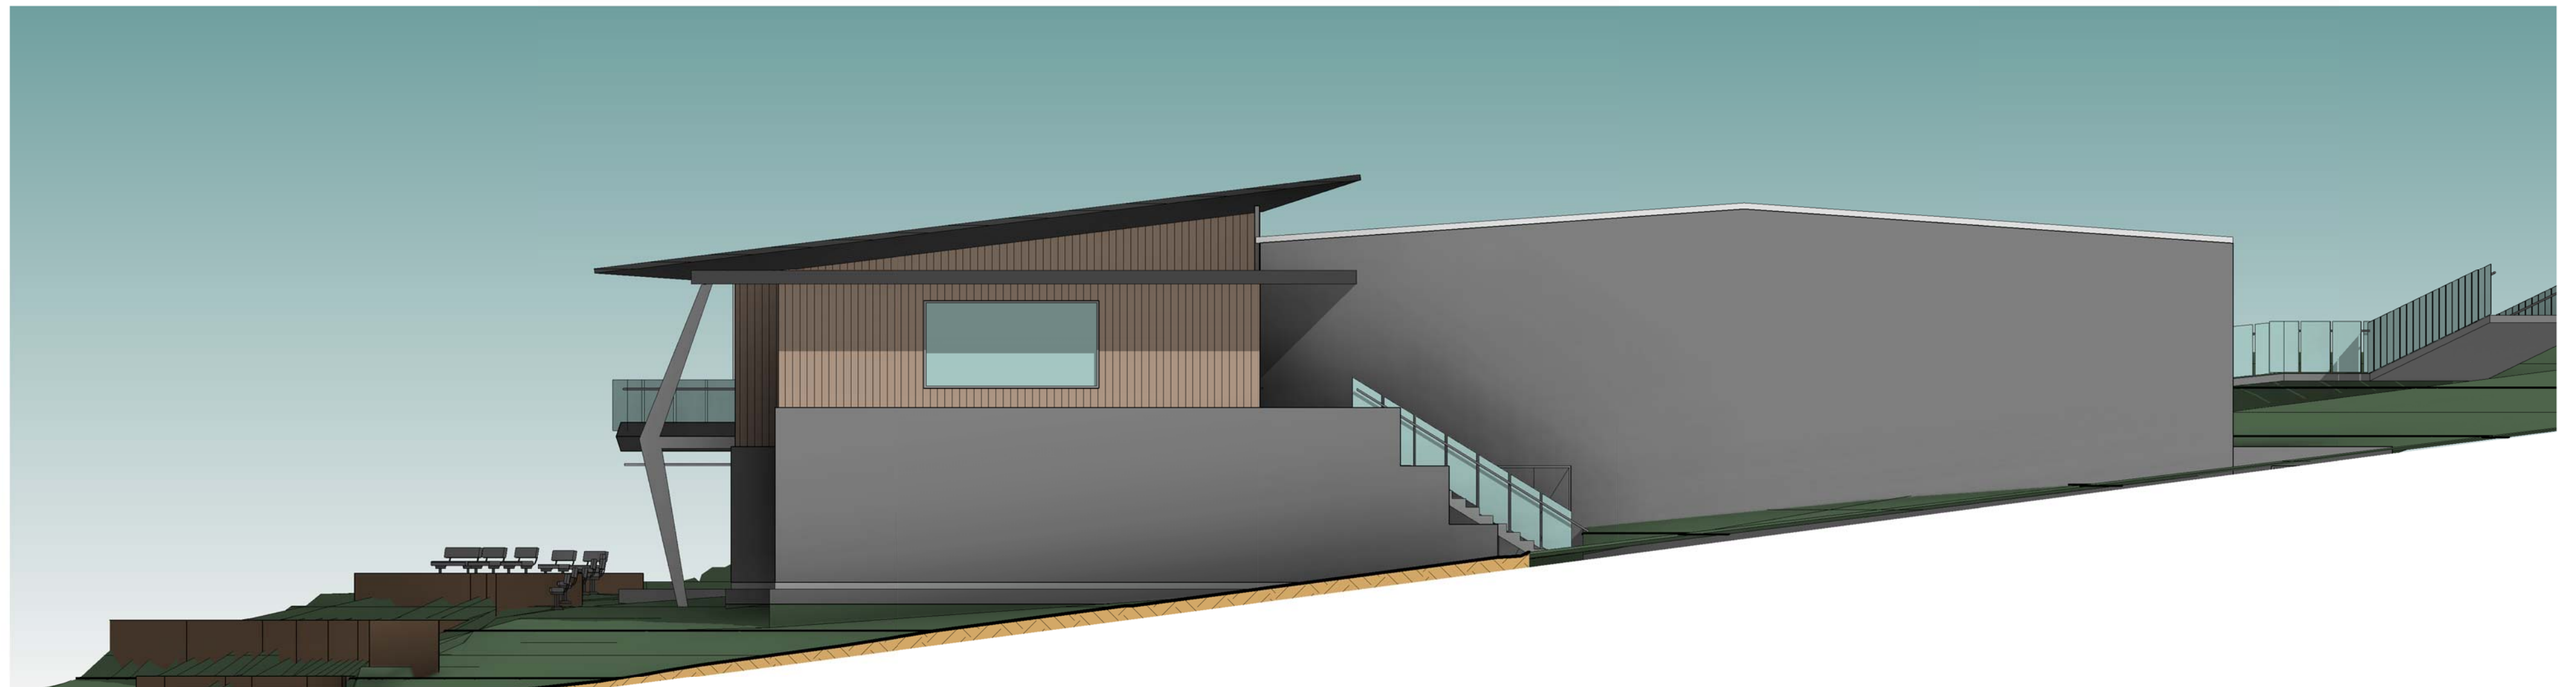

1 Pavilion East Elevation
1 : 100





1 Netball Pavilion Level
1 : 100




2 Netball East Elevation
1 : 100



3 Netball South Elevation
1 : 100



4 Netball Pavilion 3D

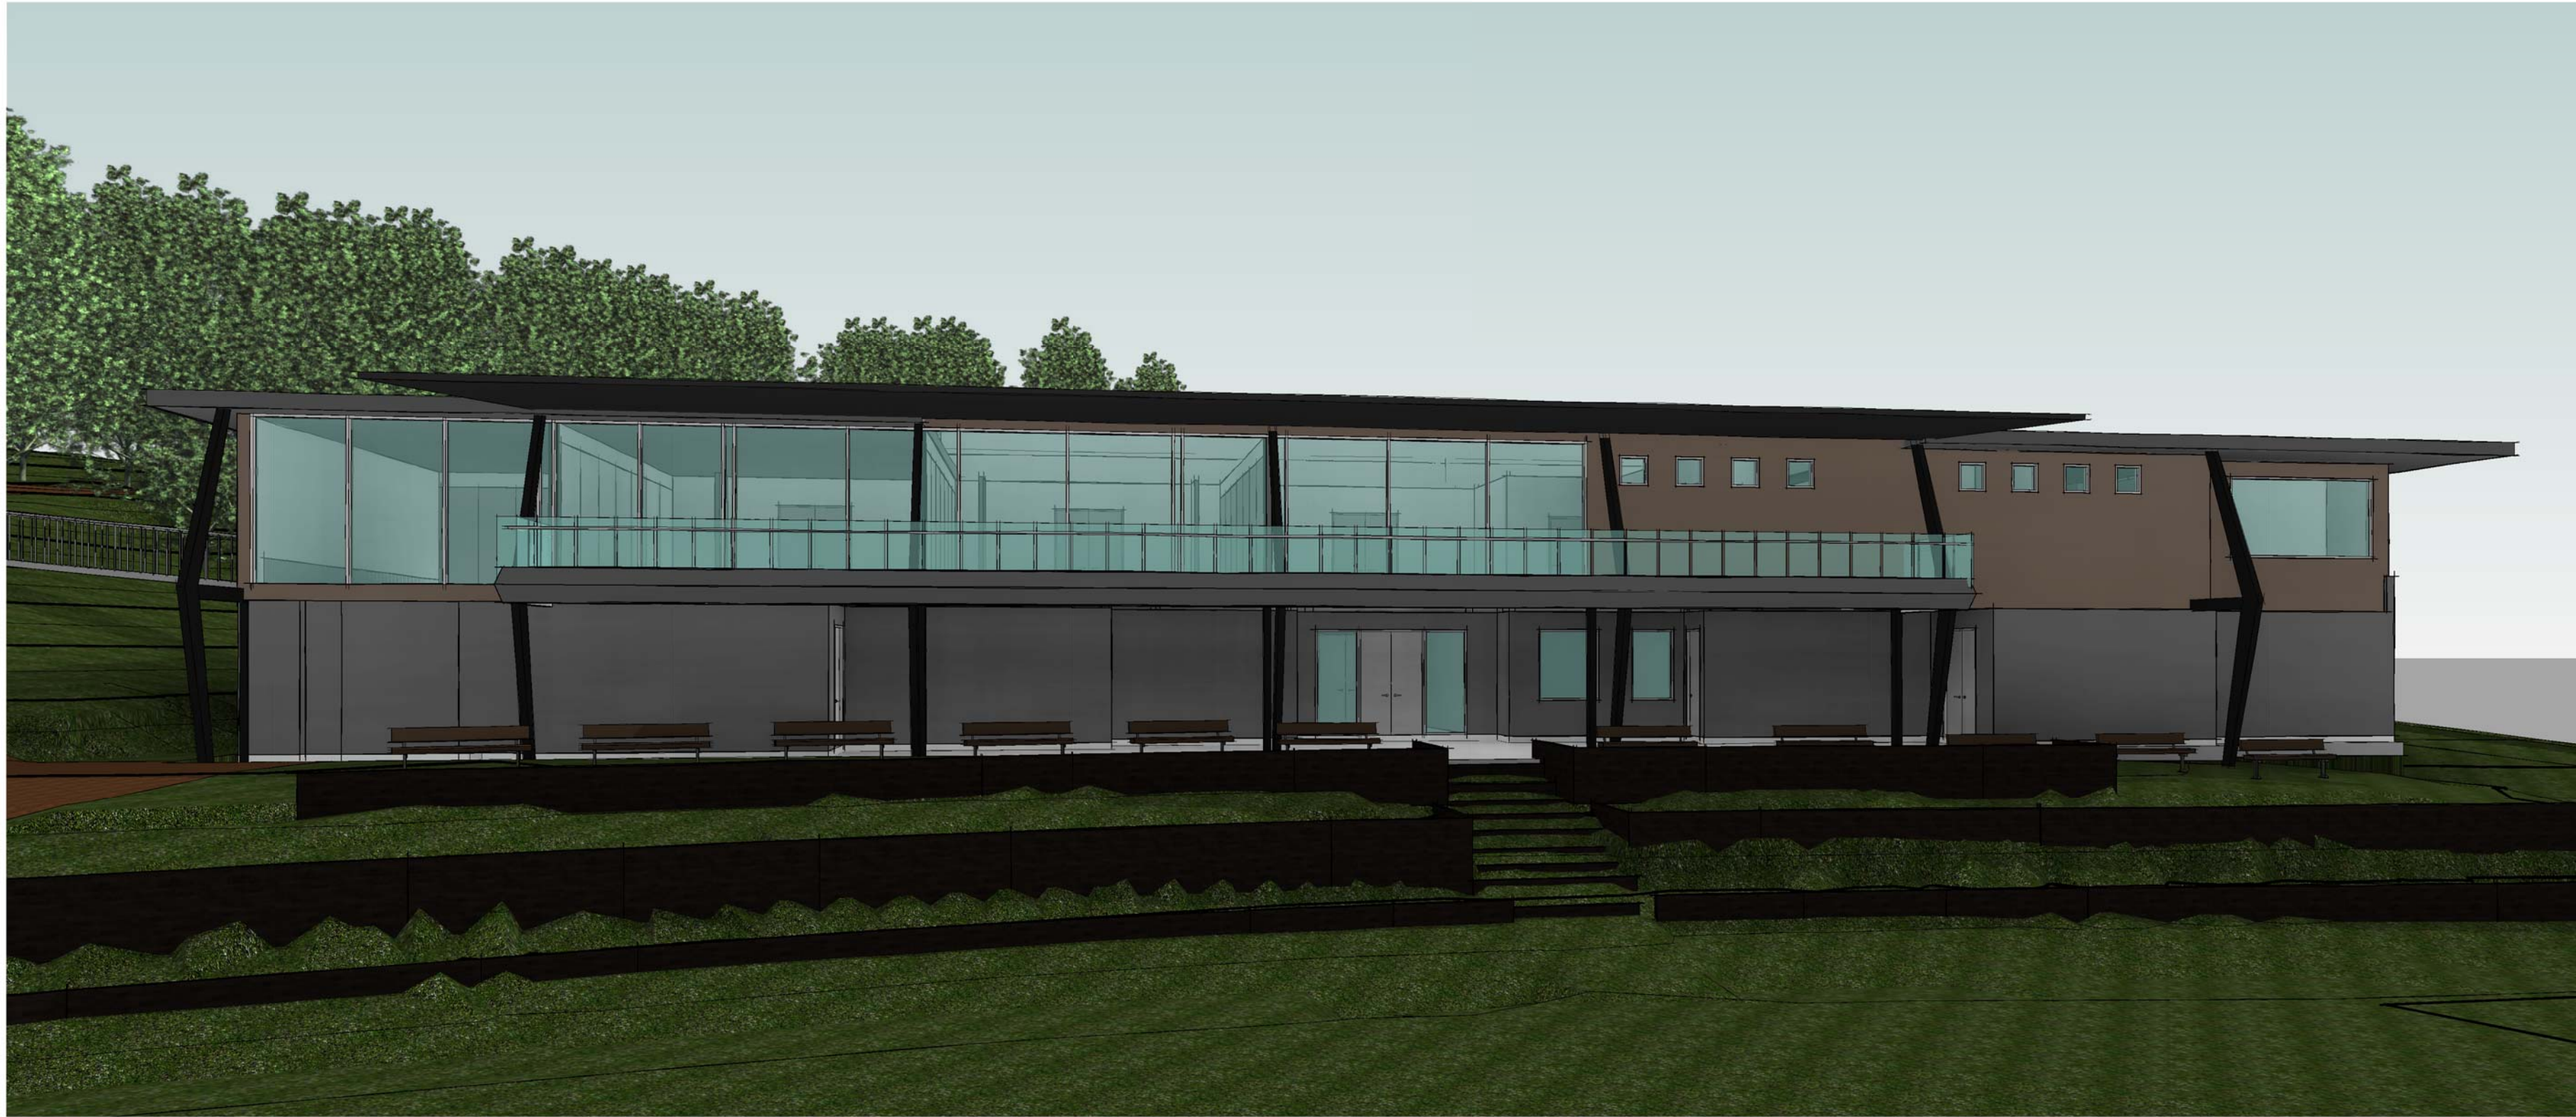

1 Pavilion 3D View

