

	4 Grant Street, Fitzroy North, Vic 3068 ph (03) 9417 5309 email info@zenarchitects.com web www.zenarchitects.com	PERSPECTIVES		Drawing No.: 1909 SK11 Revision No.: D Scale: NTS First Issued: 25.02.2020 Drawn By: MI & RZ
		PROPOSED DEVELOPMENT TO: JAN JUC OUTDOOR PERFORMANCE SPACE - BOB PETTITT RESERVE, JAN JUC		

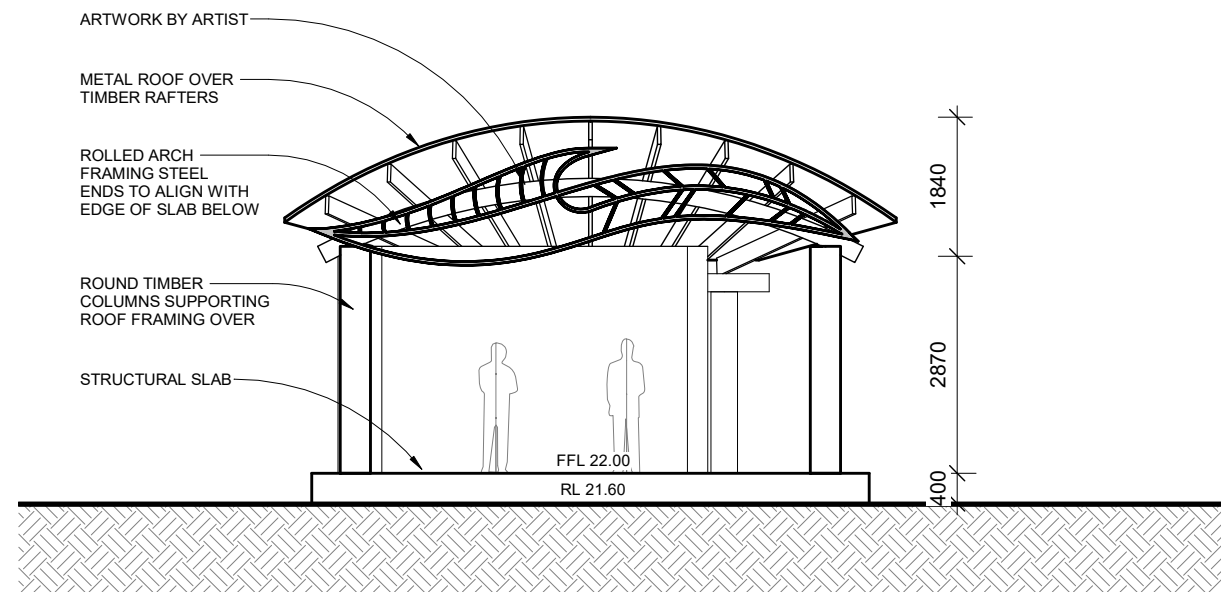


EAST ELEVATION

Scale 1 : 100@ A3

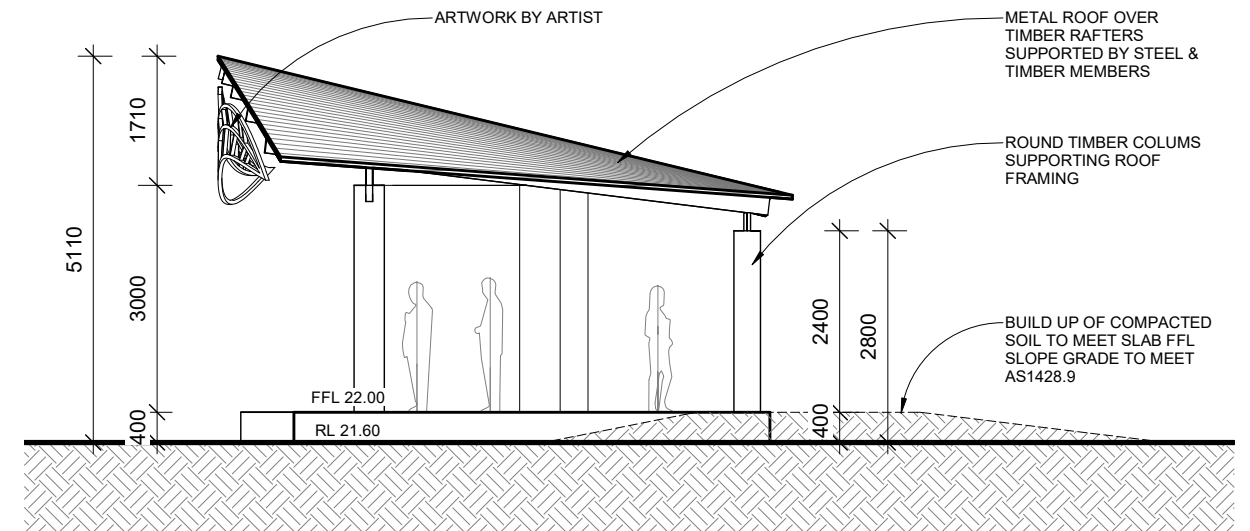


NORTH ELEVATION

Scale 1 : 100@ A3

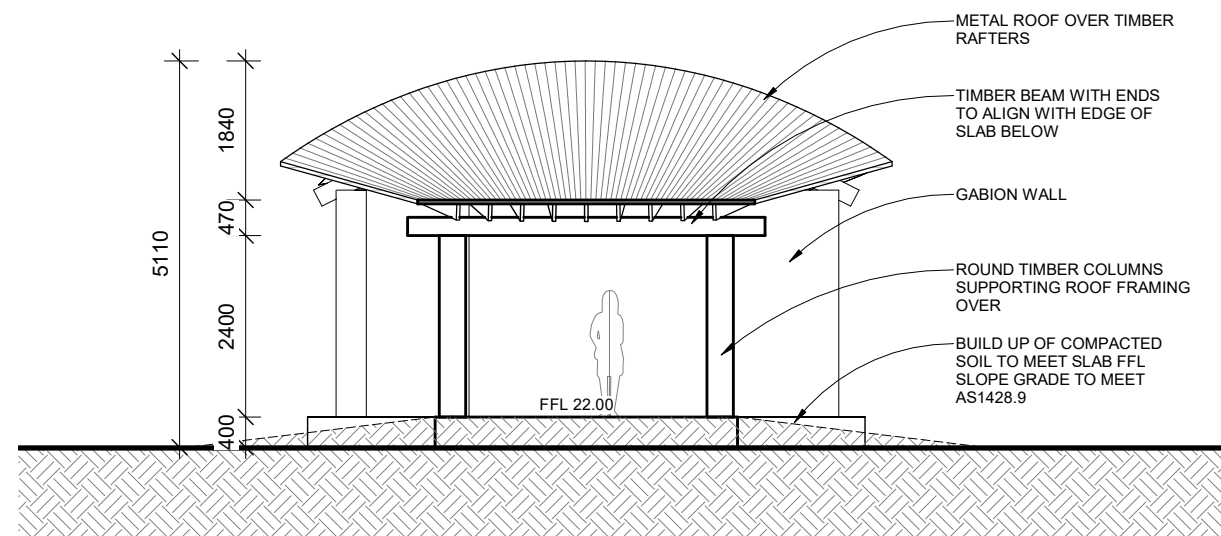


WEST ELEVATION

Scale 1 : 100@ A3

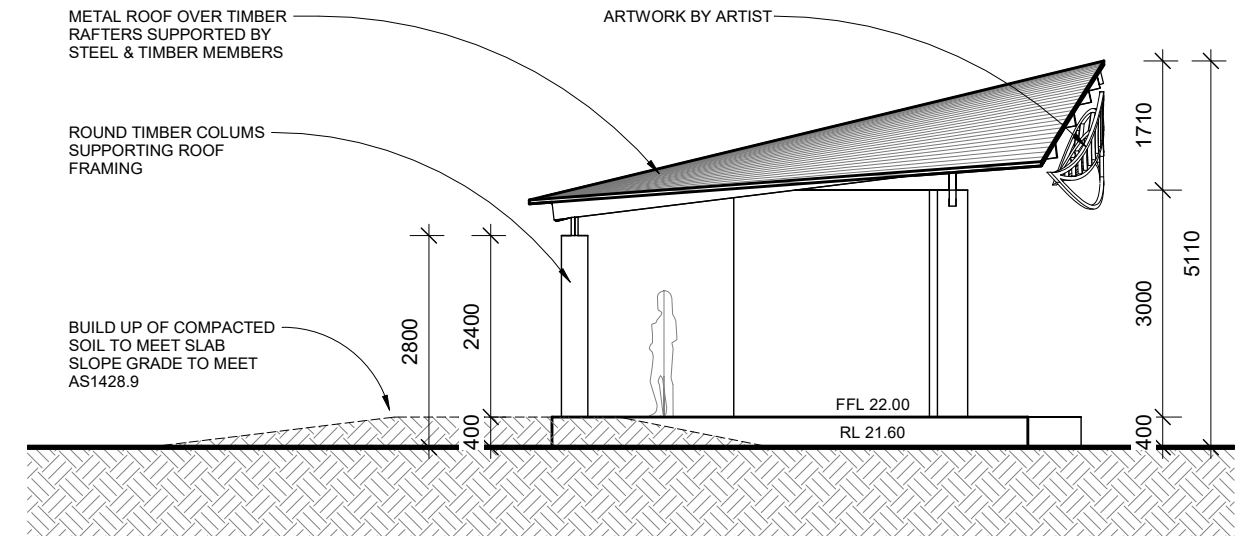

SOUTH ELEVATION

Scale 1 : 100@ A3

	4 Grant Street, Fitzroy North, Vic 3068 ph (03) 9417 5309 email info@zenarchitects.com web www.zenarchitects.com	ELEVATIONS		Drawing No.: 1909 DD03 Revision No.: A Scale: 1 : 100 @ A3 First Issued: 25.02.2020 Drawn By: MI & RZ
		PROPOSED DEVELOPMENT TO: JAN JUC OUTDOOR PERFORMANCE SPACE - BOB PETTITT RESERVE, JAN JUC		