

ELEVATION: Proposed Pedestrian & Cyclist Bridge
Scale 1:200



FIRE MANAGEMENT PLAN 2003

- LEGEND**
- Bollards
 - Existing Indigenous Trees & Shrubs
 - Proposed Indigenous Canopy Trees
 - Fuel Reduced Strips
8.0 m Wide Zone with Indigenous species least likely to burn
 - Environmentally sensitive area
 - Fuel reduced area
(canopy trees to be retained)
 - Informal Walking Trail
Seating to be installed at key locations
 - Cyclist Pathway & Emergency Track
2500mm typical width
 - Proposed Fence
Installed between informal walking trail & Deep Creek waterway
 - Deep Creek Waterway
 - Major Reserve Entry Points
Including context map of reserve, Cinnamon Fungus signs and other appropriate regulatory signs.
 - Information/ Interpretation signs
 - Areas of Significant Gums

Rev	Date	Issued as Final / Amendment
A	22.08.05	Issued as Final


DEEP CREEK LANDSCAPE MASTERPLAN
FINAL - ADOPTED BY COUNCIL - NOVEMBER 2004
DEVELOPED IN PARTNERSHIP WITH THE FRIENDS OF DEEP CREEK NATURE RESERVE

DEEP CREEK - TORQUAY

Contour Design Australia Pty Ltd
Landscape Architecture
Urban Design
283 Drummond Street
Carlton Victoria 3053
T: 03 9349 5866
F: 03 9349 5877

Drawing No: L01A

Project No: 3119
Date: October 2003
Drawn by: Y.Ko
Signed:

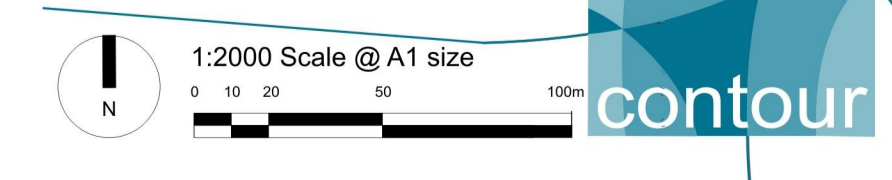

NOTE
- Woody weed removal along the entire length of creek gully is to be undertaken on a regular basis.
- Works are to be undertaken by the Surf Coast Shire Council with support by the Friends of Deep Creek.
- New bench seats to be installed at appropriate locations (500 metre max. Spacings).

PLAN: Proposed Pedestrian & Cyclist Bridge
Scale 1:100