


MASSING DIAGRAM

All drawings at a concept level. Increased detail provided in future revisions


- 01 25m Seasonal Pool
- 02 Pool Hall
- 03 Future Expansion Zone
- 04 Main Entry
- 05 Link to Wurdi Baierr Stadium
- 06 Carpark Expansion
- 07 Plant Delivery
- 08 Outdoor Courtyard
- 09 Visitor Drop Off

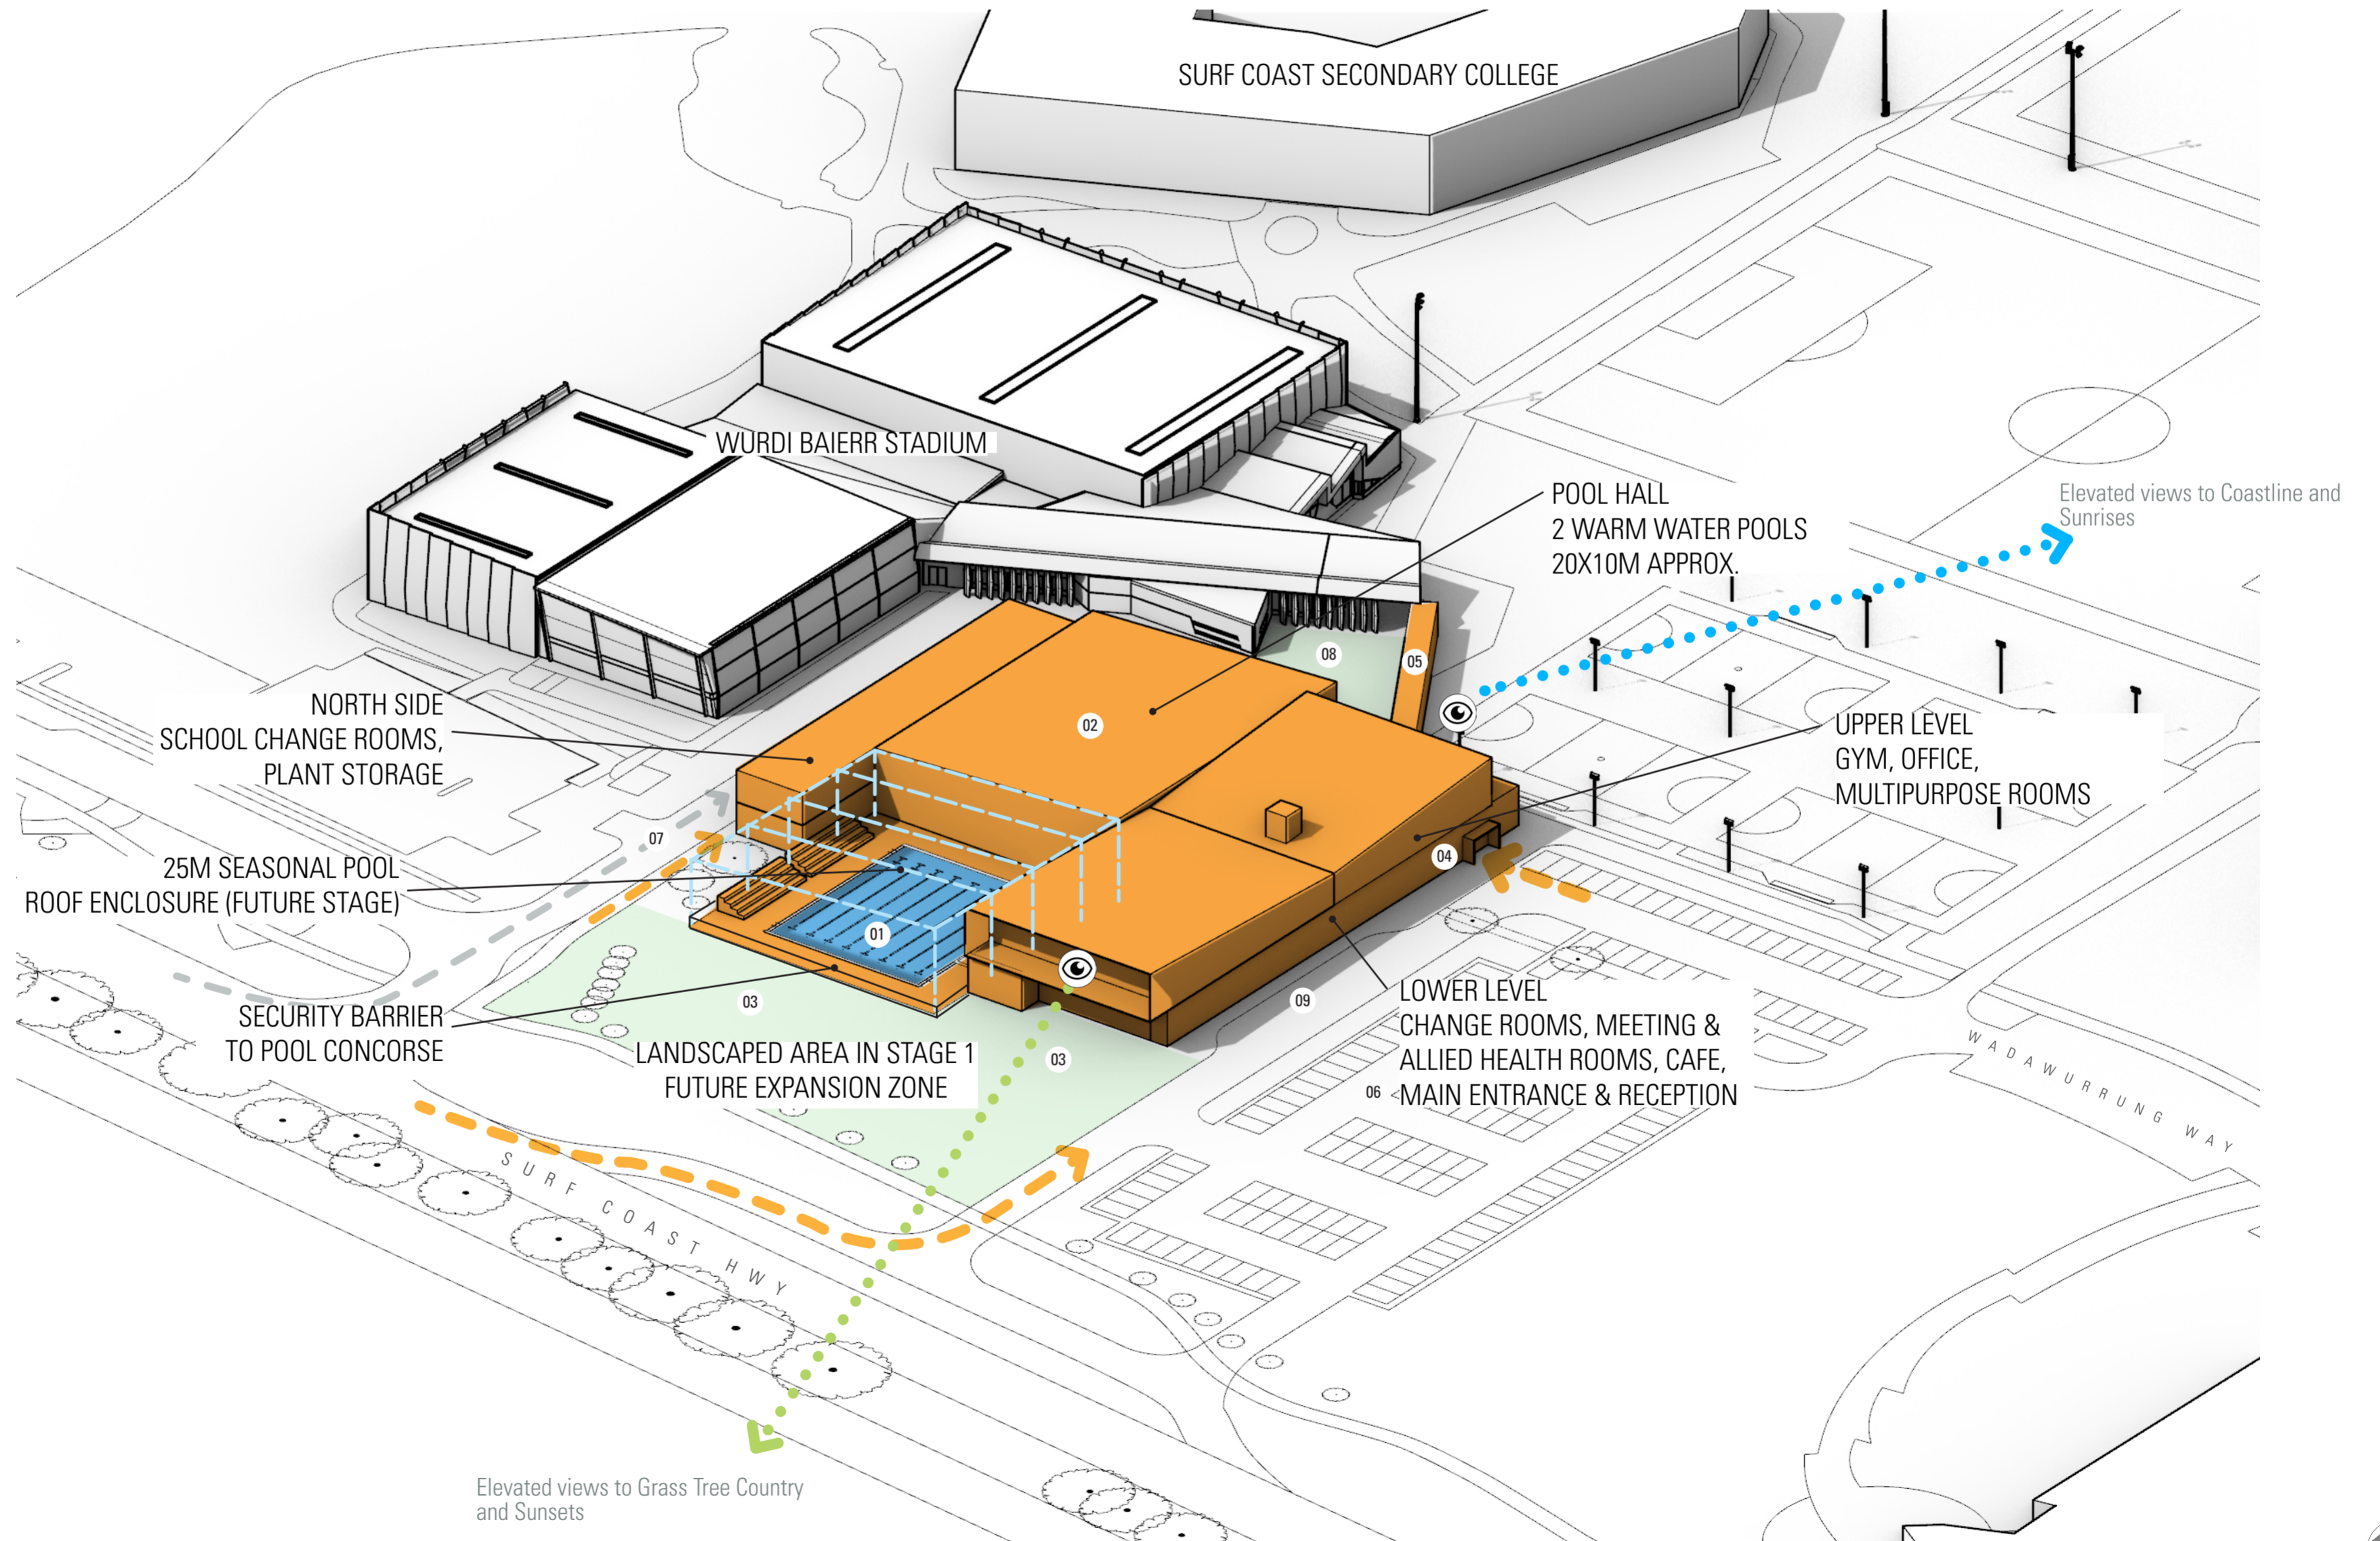

CONCEPT GROUND FLOOR PLAN

All drawings at a concept level. Increased detail provided in future revisions

- 01 25m Seasonal Pool
- 02 Learn-To-Swim Pool/Warm Water Pool
- 03 Community Meeting
- 04 Admin
- 05 Office Suites
- 06 Change Rooms
- 07 Family Change Rooms
- 08 Aquatic Office
- 09 Kitchen Store
- 10 Kitchen
- 11 Merchandise
- 12 Lift and Stairs
- 13 Wet Lounge
- 14 Store Room
- 15 Accessible Change
- 16 Allied Health
- 17 Future Proposed Steam Room
- 18 Future Propose Sauna Room
- 19 Cleaner
- 20 First Aid
- 21 School Group Change
- 22 Plant Room
- 23 Dry Lounge
- 24 Cafe Servery/ Reception
- 25 Main Entry
- 26 Link to Wurdi Baierr Stadium
- 27 Comms
- 28 Carpark Expansion
- 29 Future Spectator Seating
- 30 Plant Delivery
- 31 Visitor Drop Off
- 32 School Group Entry
- 33 Changing Places
- 34 Pool Enclosure
- 35 Outdoor Courtyard

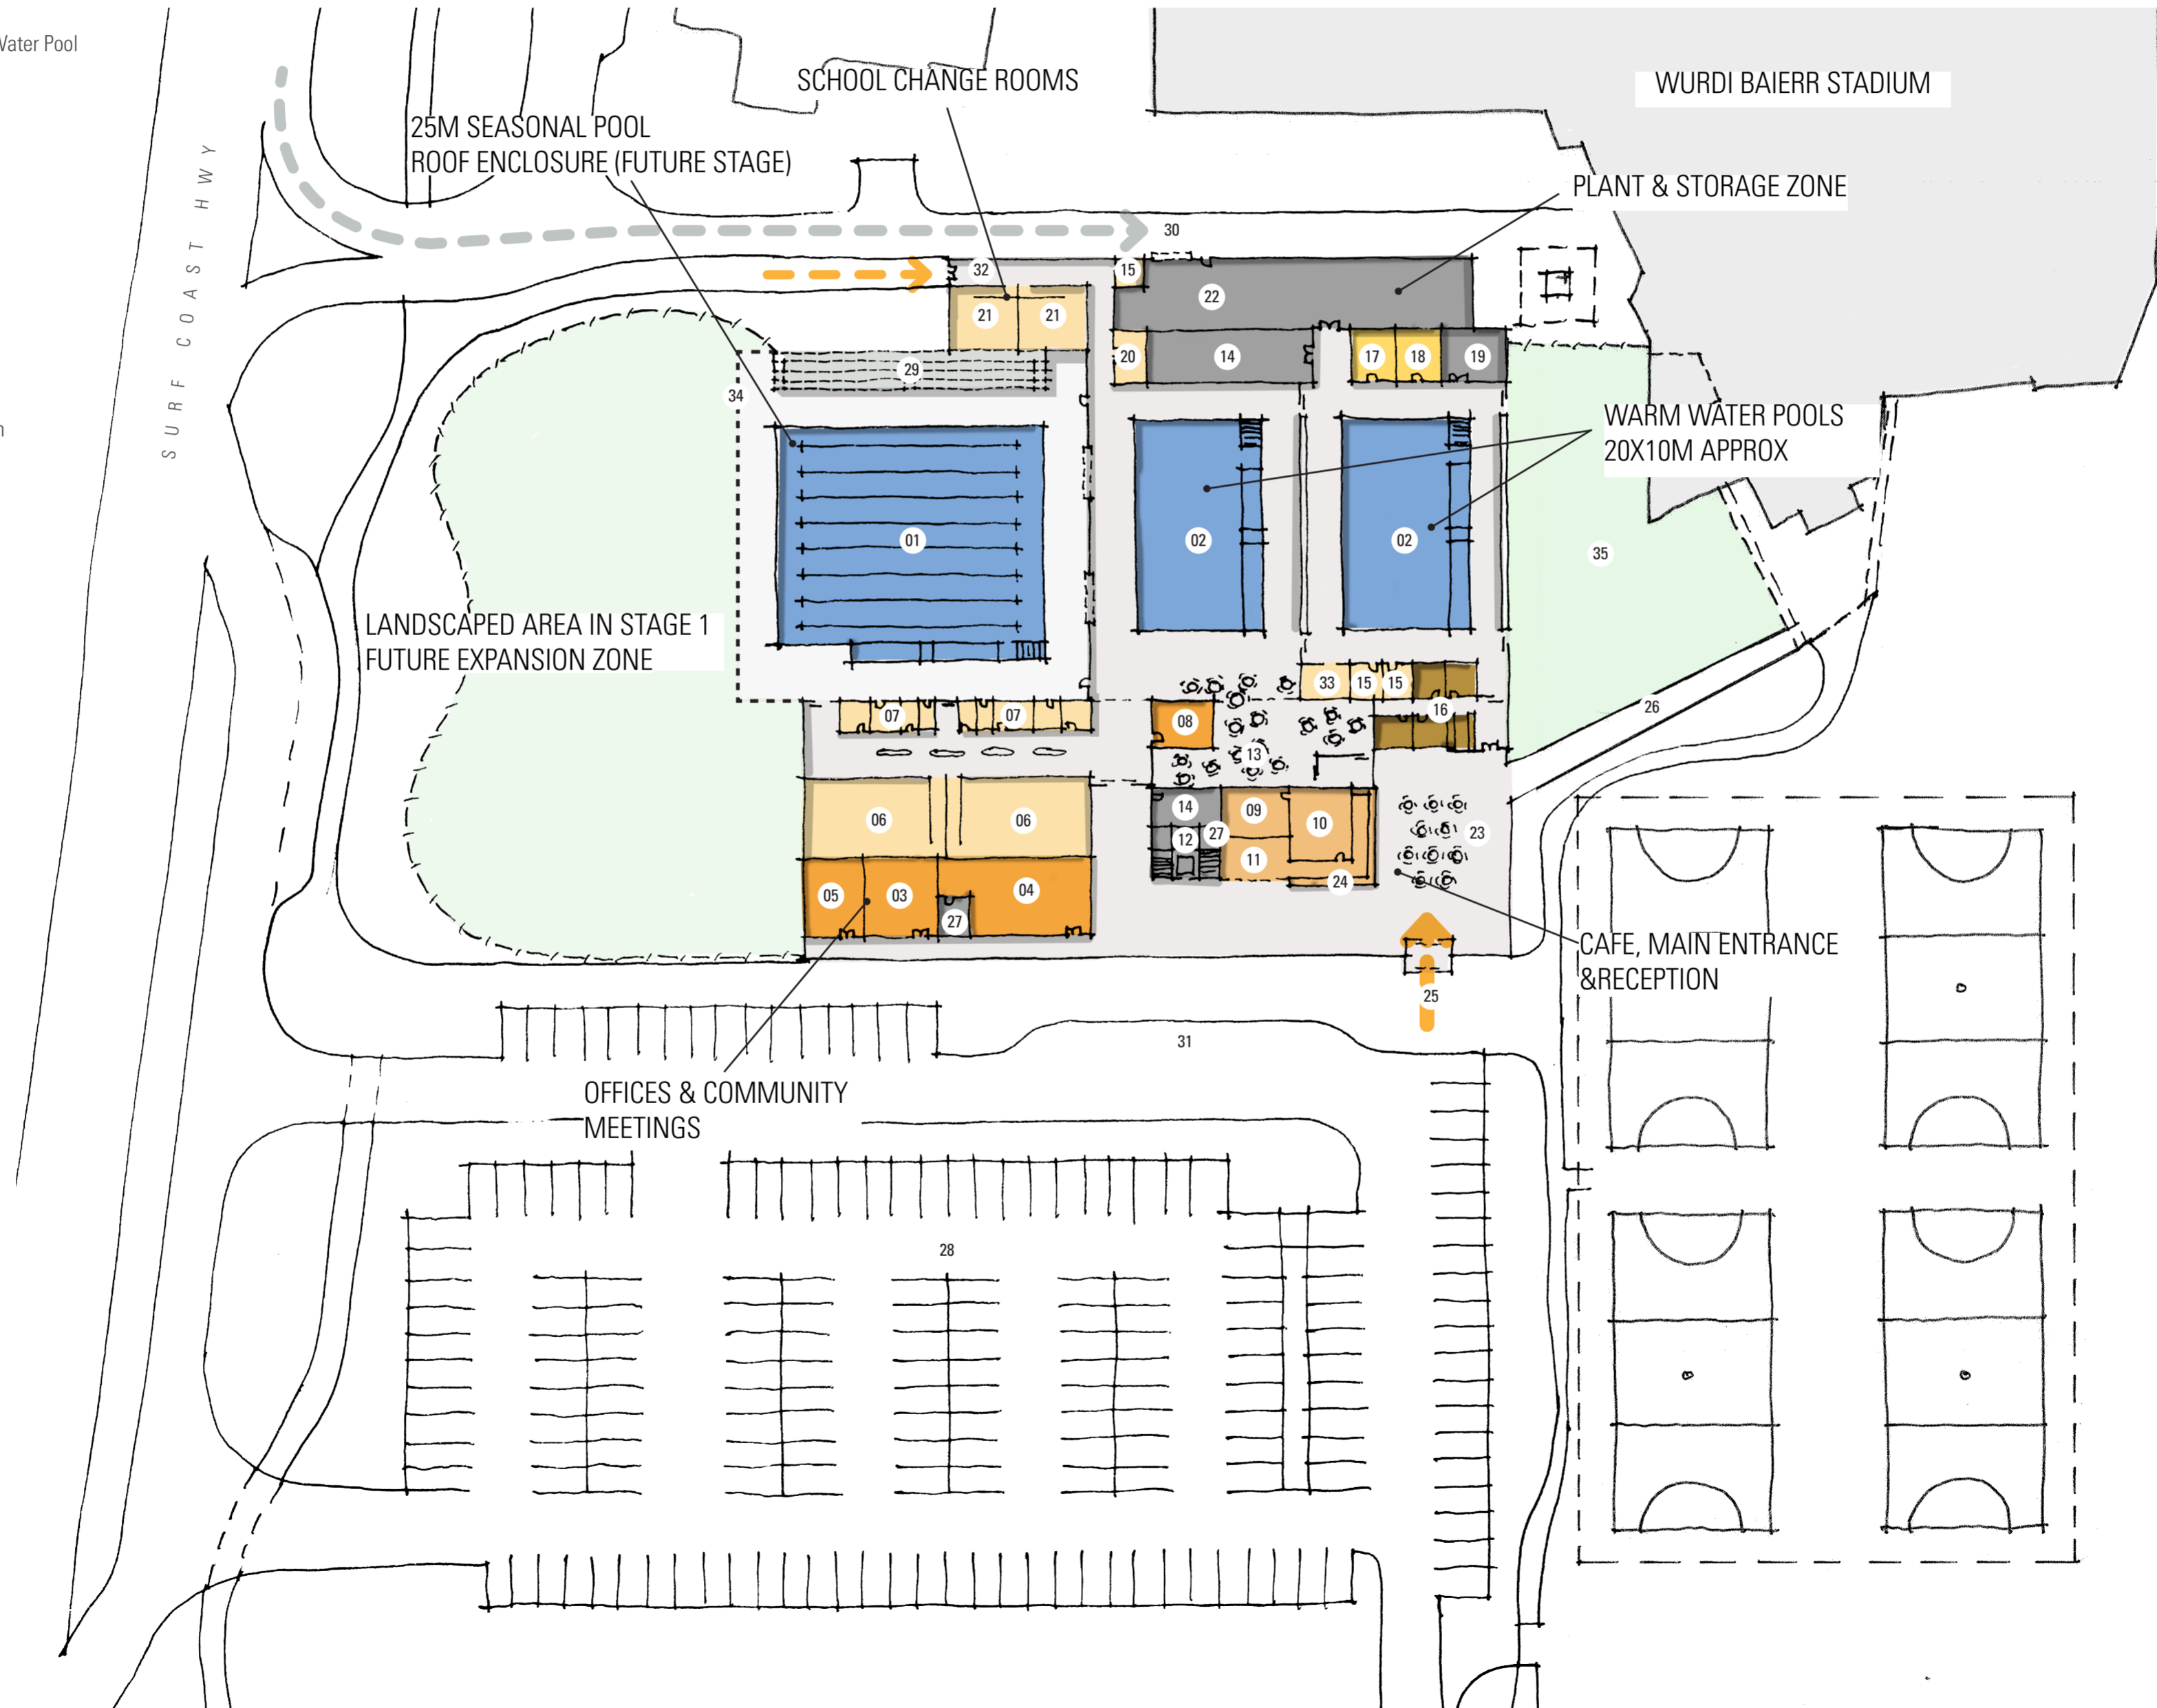

CONCEPT LEVEL 1 FLOOR PLAN

All drawings at a concept level. Increased detail provided in future revisions

- 01 Gym/Office/Fit Test/Store
- 02 Future Expansion Opportunities - over roof area
- 03 Dry Change
- 04 Circulation & Lounge
- 05 Multi-purpose Room
- 06 Plant Room
- 07 Storage Room(s)
- 08 Accessible Change

