


**TYPICAL 14m ROAD RESERVE  
CROSS SECTION  
AUSTIN STREET, WINCHELSEA**

1:250 (@A1)  
NOVEMBER 2020  
Rev. 00

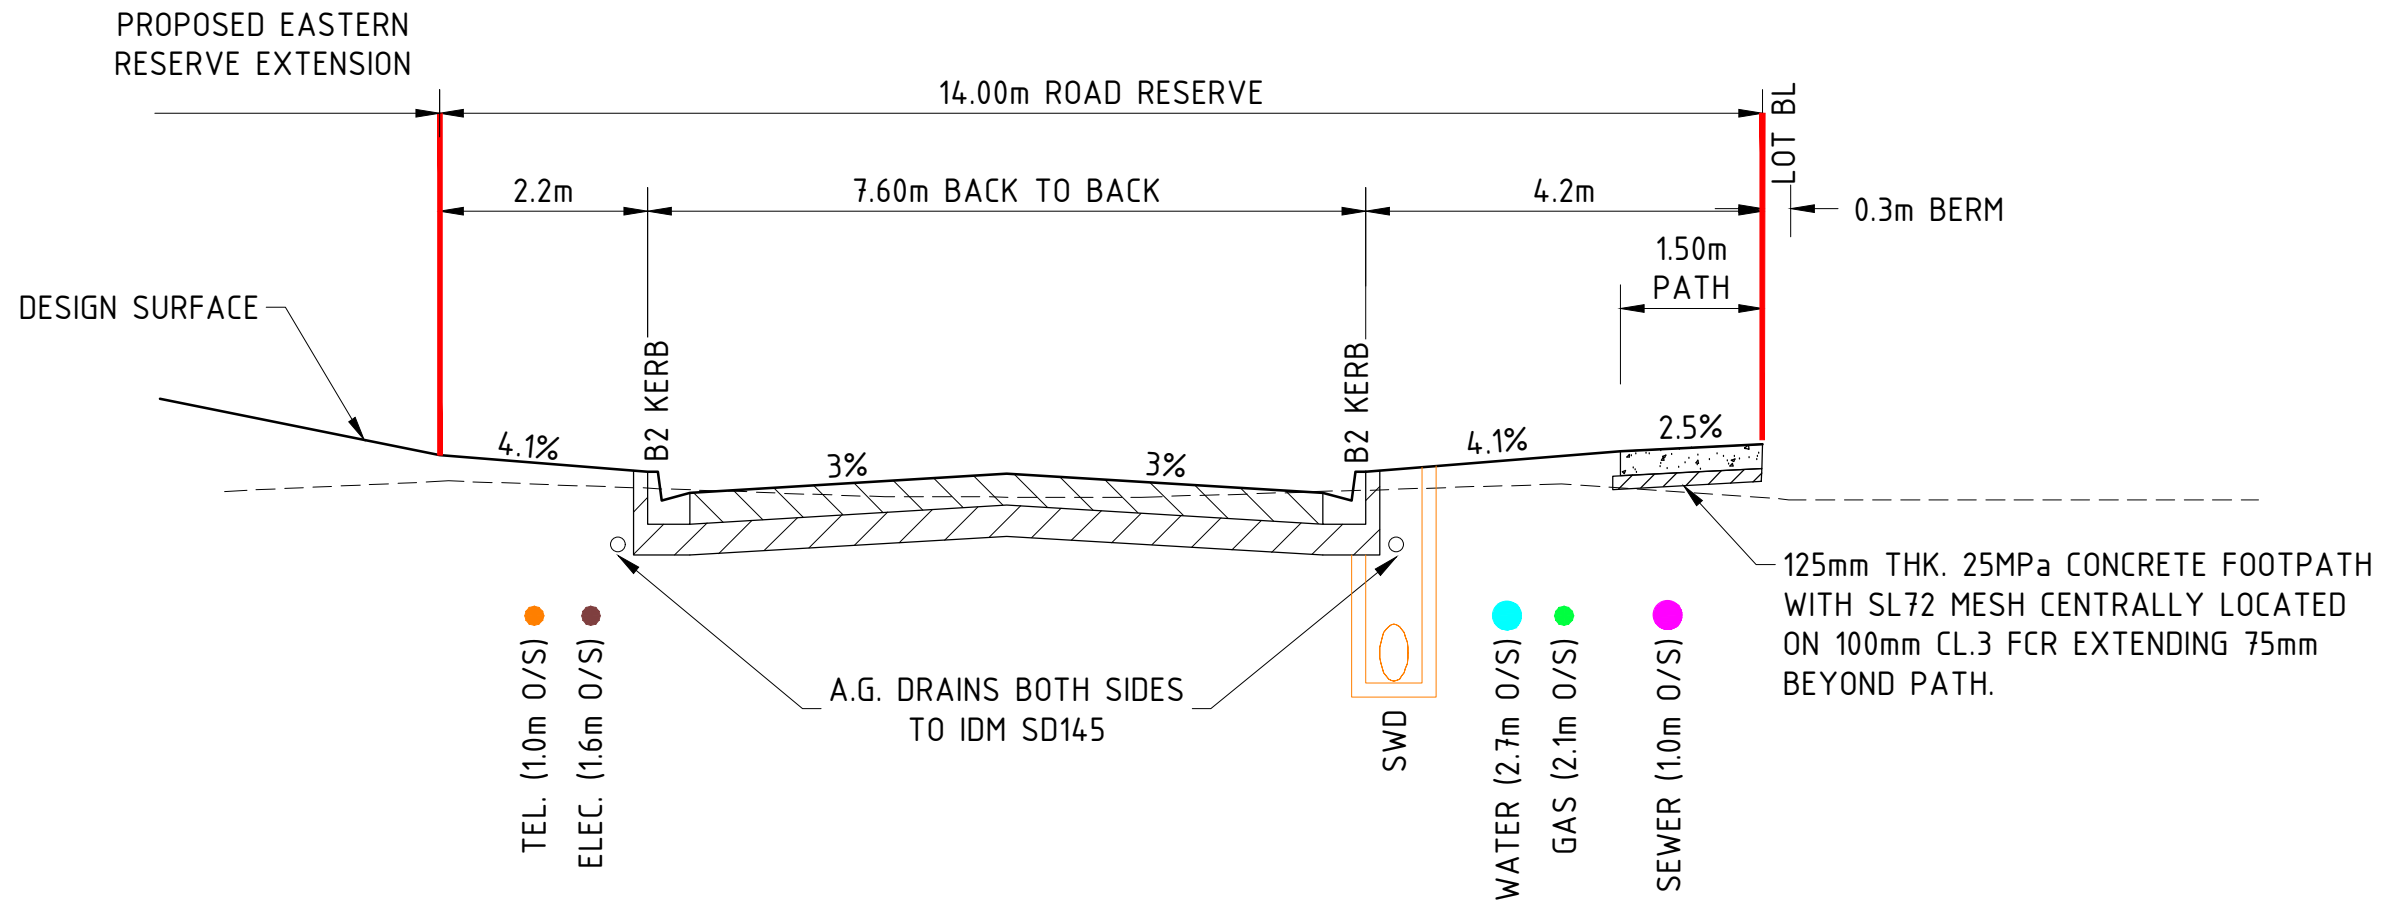

**AUSTIN STREET 14m ROAD RESERVE TYPICAL SECTION**

HORZ 1:100  
VERT 1:50

PLANNING & ENVIRONMENT ACT 1987  
SURF COAST PLANNING SCHEME  
This Development Plan complies with the requirements of Clause 43.04 of the Surf Coast Planning Scheme

Approval Number: PG19/0086  
Date: 4/08/2021 Sheet No: 1 of 1

**Cardno TGM**  
Level 1, 27-31 Myers Street  
(PO Box 1137)  
Geelong, VIC Australia 3220  
Phone +61 3 5202 4600 Fax +61 3 5202 4691  
Email: victoria@cardno.com.au  
ABN 11 125 568 461  
Web: www.cardno.com

Digitally Signed by the Responsible Authority  
Karen Rose

**THIS IS NOT A BUILDING APPROVAL**