




Shelter Additions - South East Elevation

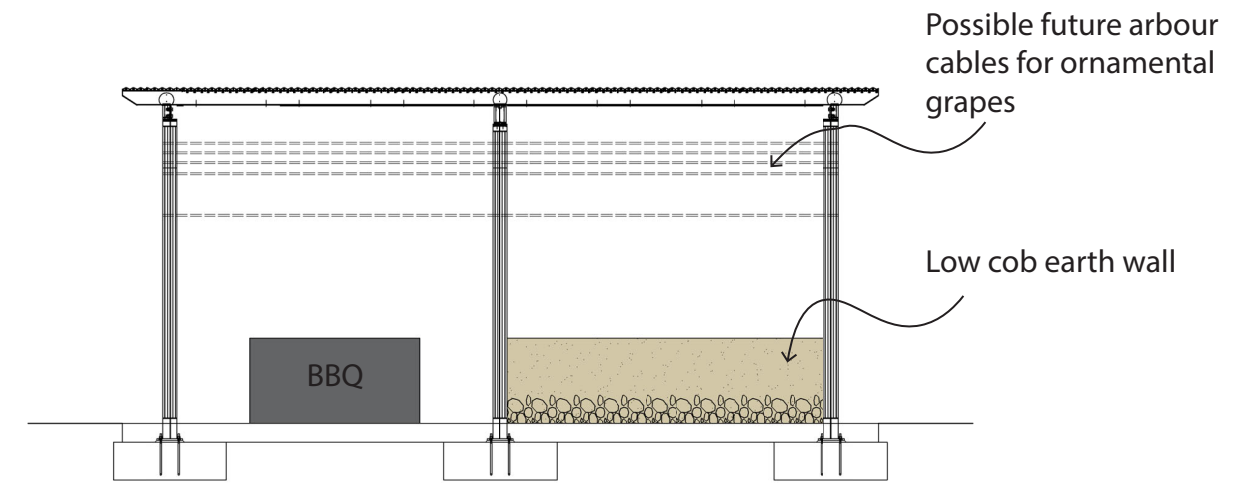


Shelter Additions - North East Elevation

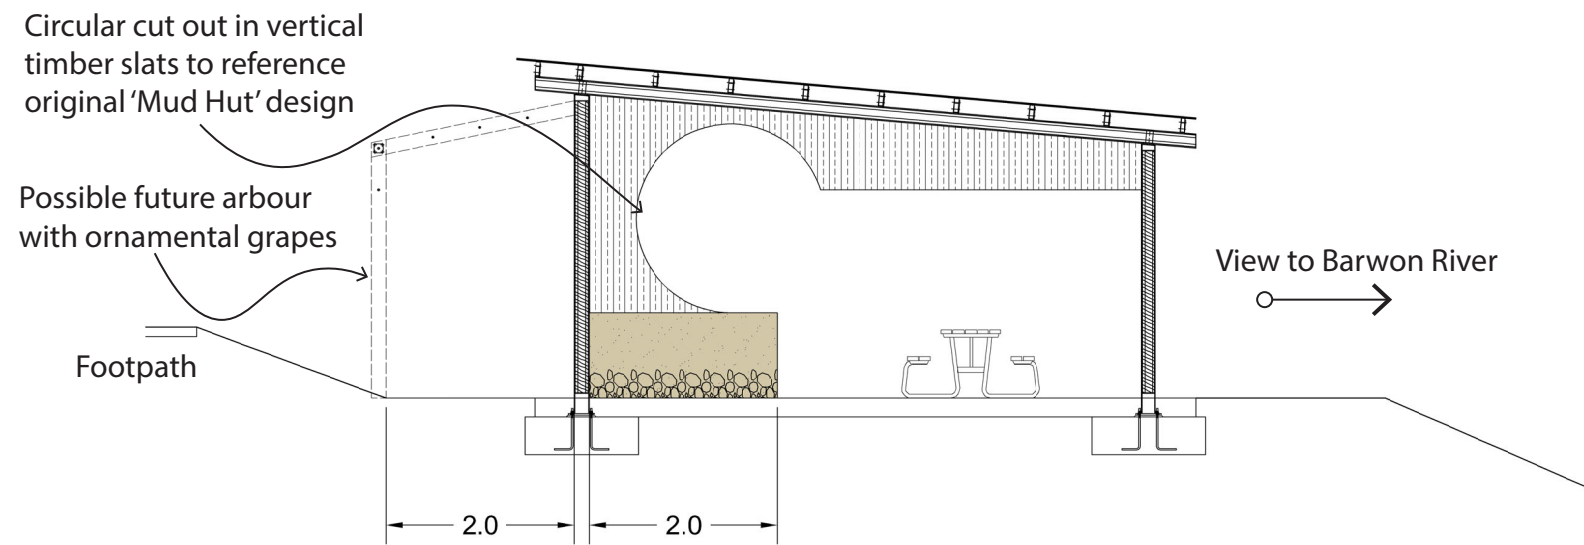


Shelter Additions - South West Elevation

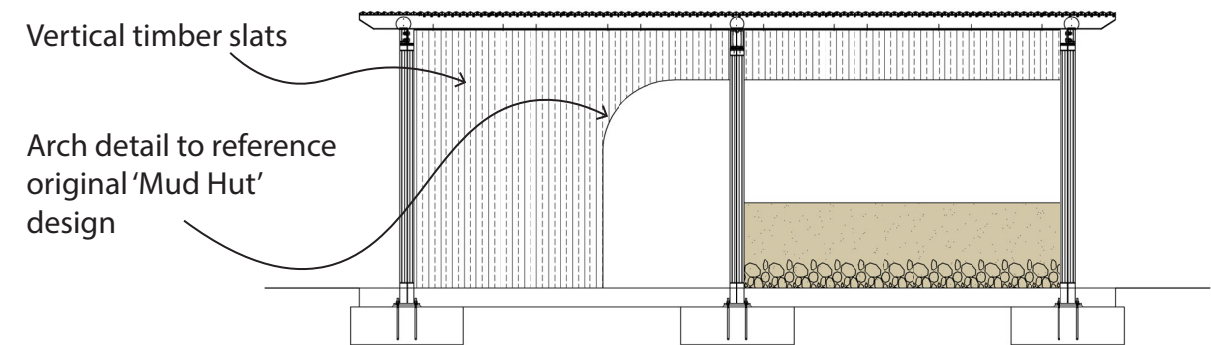


Shelter Additions - North West Elevation

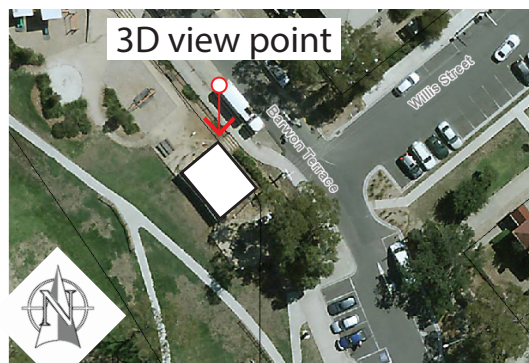

Shelter Location Map

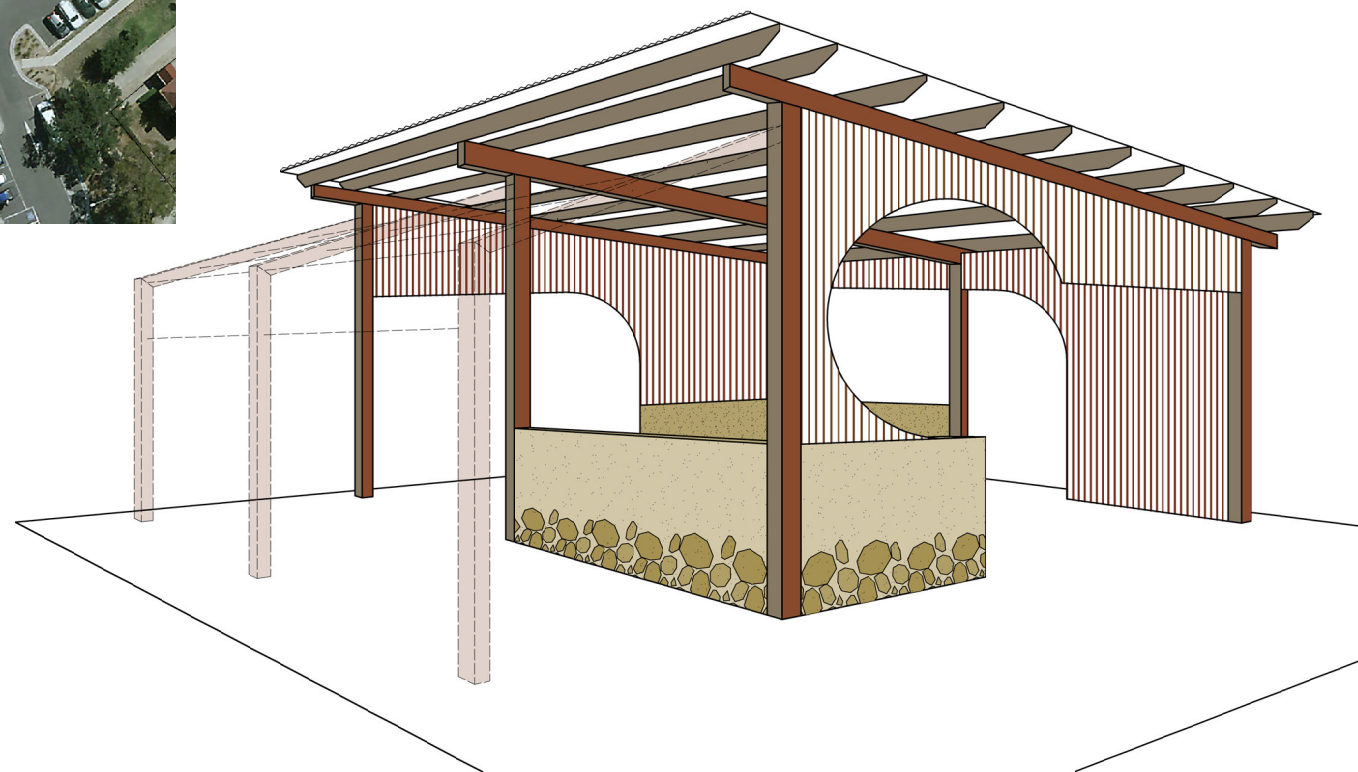

Shelter Additions - 3D View (looking south)

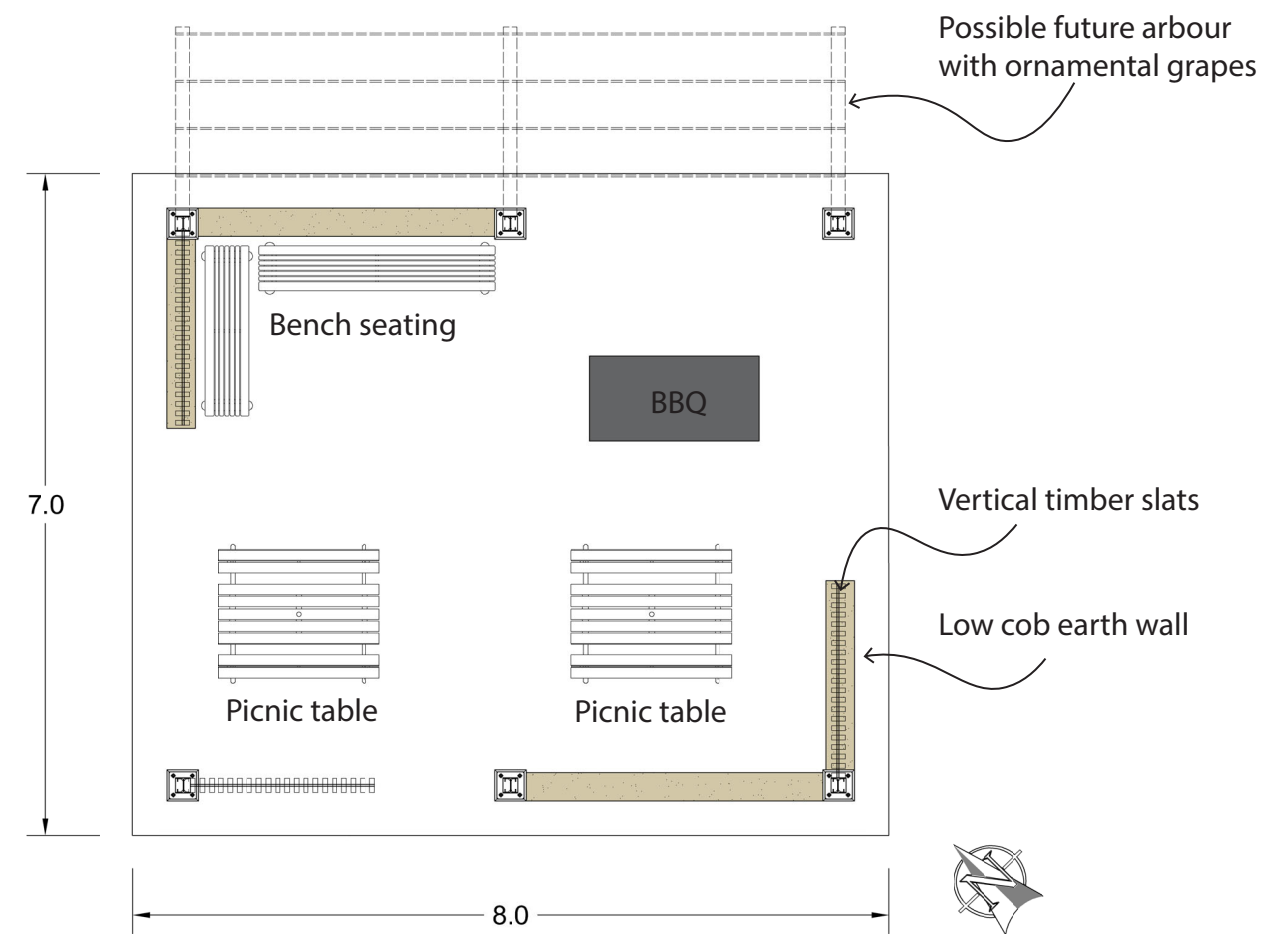

Shelter Additions- Plan View