



Powder Coat Colours
 Intensity Summer
Roof Colours
 Shale Grey
Rope Colours
 Yellow
Timber Colours
 Natural (Uncoated)

Illustrations are schematic only, actual details may vary. © Adventure Plus Pty. Ltd. 2019.





Plan and Concept © Adventure Playgrounds Pty. Ltd. 2019. Illustrations are schematic only, actual details may vary. 16122019





190222_06
Adventure Plus Pty Ltd. 2019. Illustration is a schematic only, actual details may vary.





Plan and Concept © Adventure Playgrounds Pty. Ltd. 2019. Illustrations are schematic only, actual details may vary. 19/02/22-4/5






190727-45

Plan and Concept © Adventure Playgrounds Pty. Ltd. 2019. Illustrations are schematic only, actual details may vary.




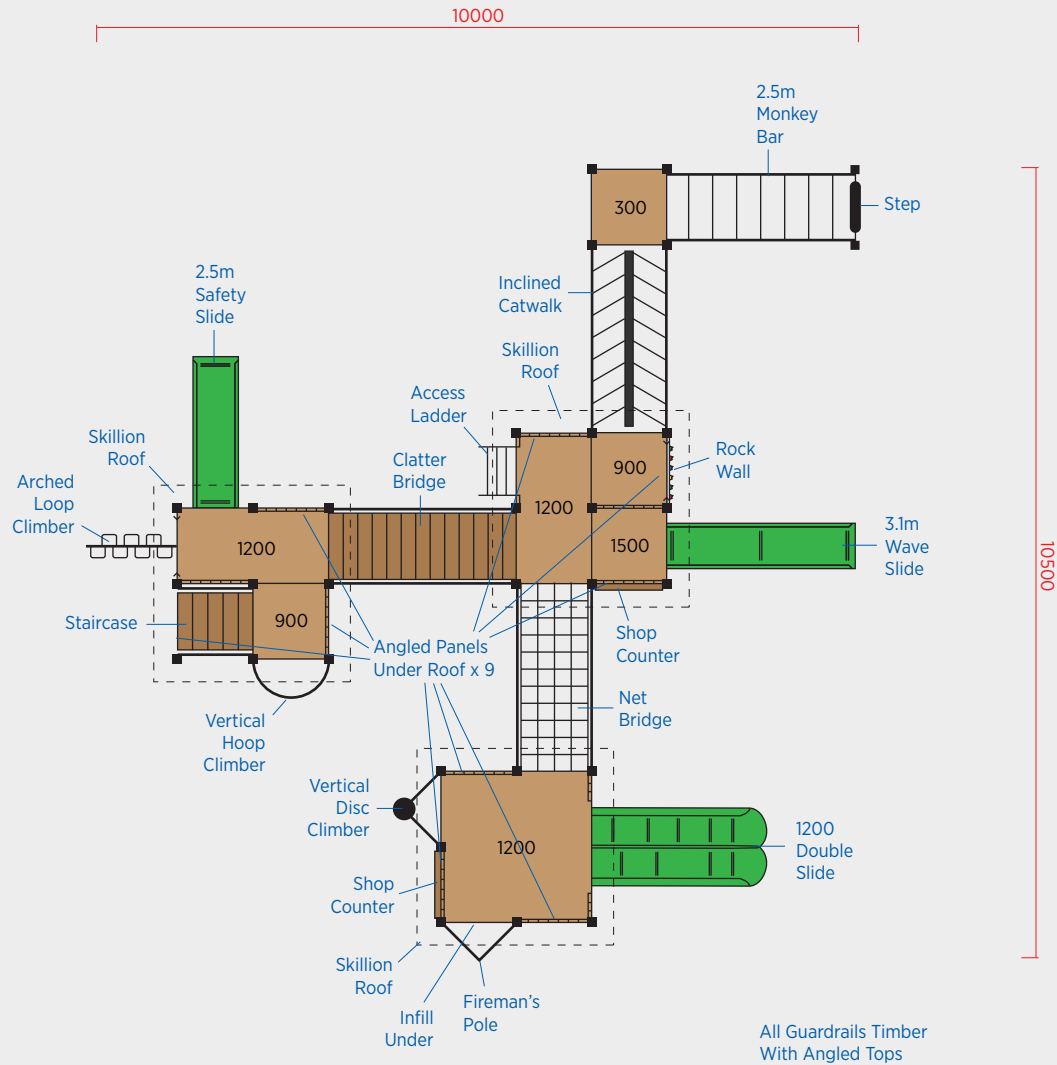

SCALE 1:100

• Plans and illustrations are schematic only, actual detail may vary.
Do not scale for dimensions. Allow 5% minimum additional clearance for site variations.

SCALE 1:100

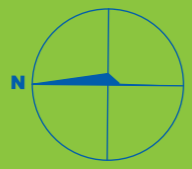


• Provide undersurfacing in accordance with AS/NZS 4422:1996. Mulch undersurfacing should be 200mm minimum compacted depth.


• Plans and illustrations are schematic only, actual details may vary. Do not scale for dimensions. Allow 5% minimum additional clearance for site variations.

• Falling Space:

- Minimum impact area as per AS4685-2014
- Required free space as per AS4685-2014
- Recommended clearance area

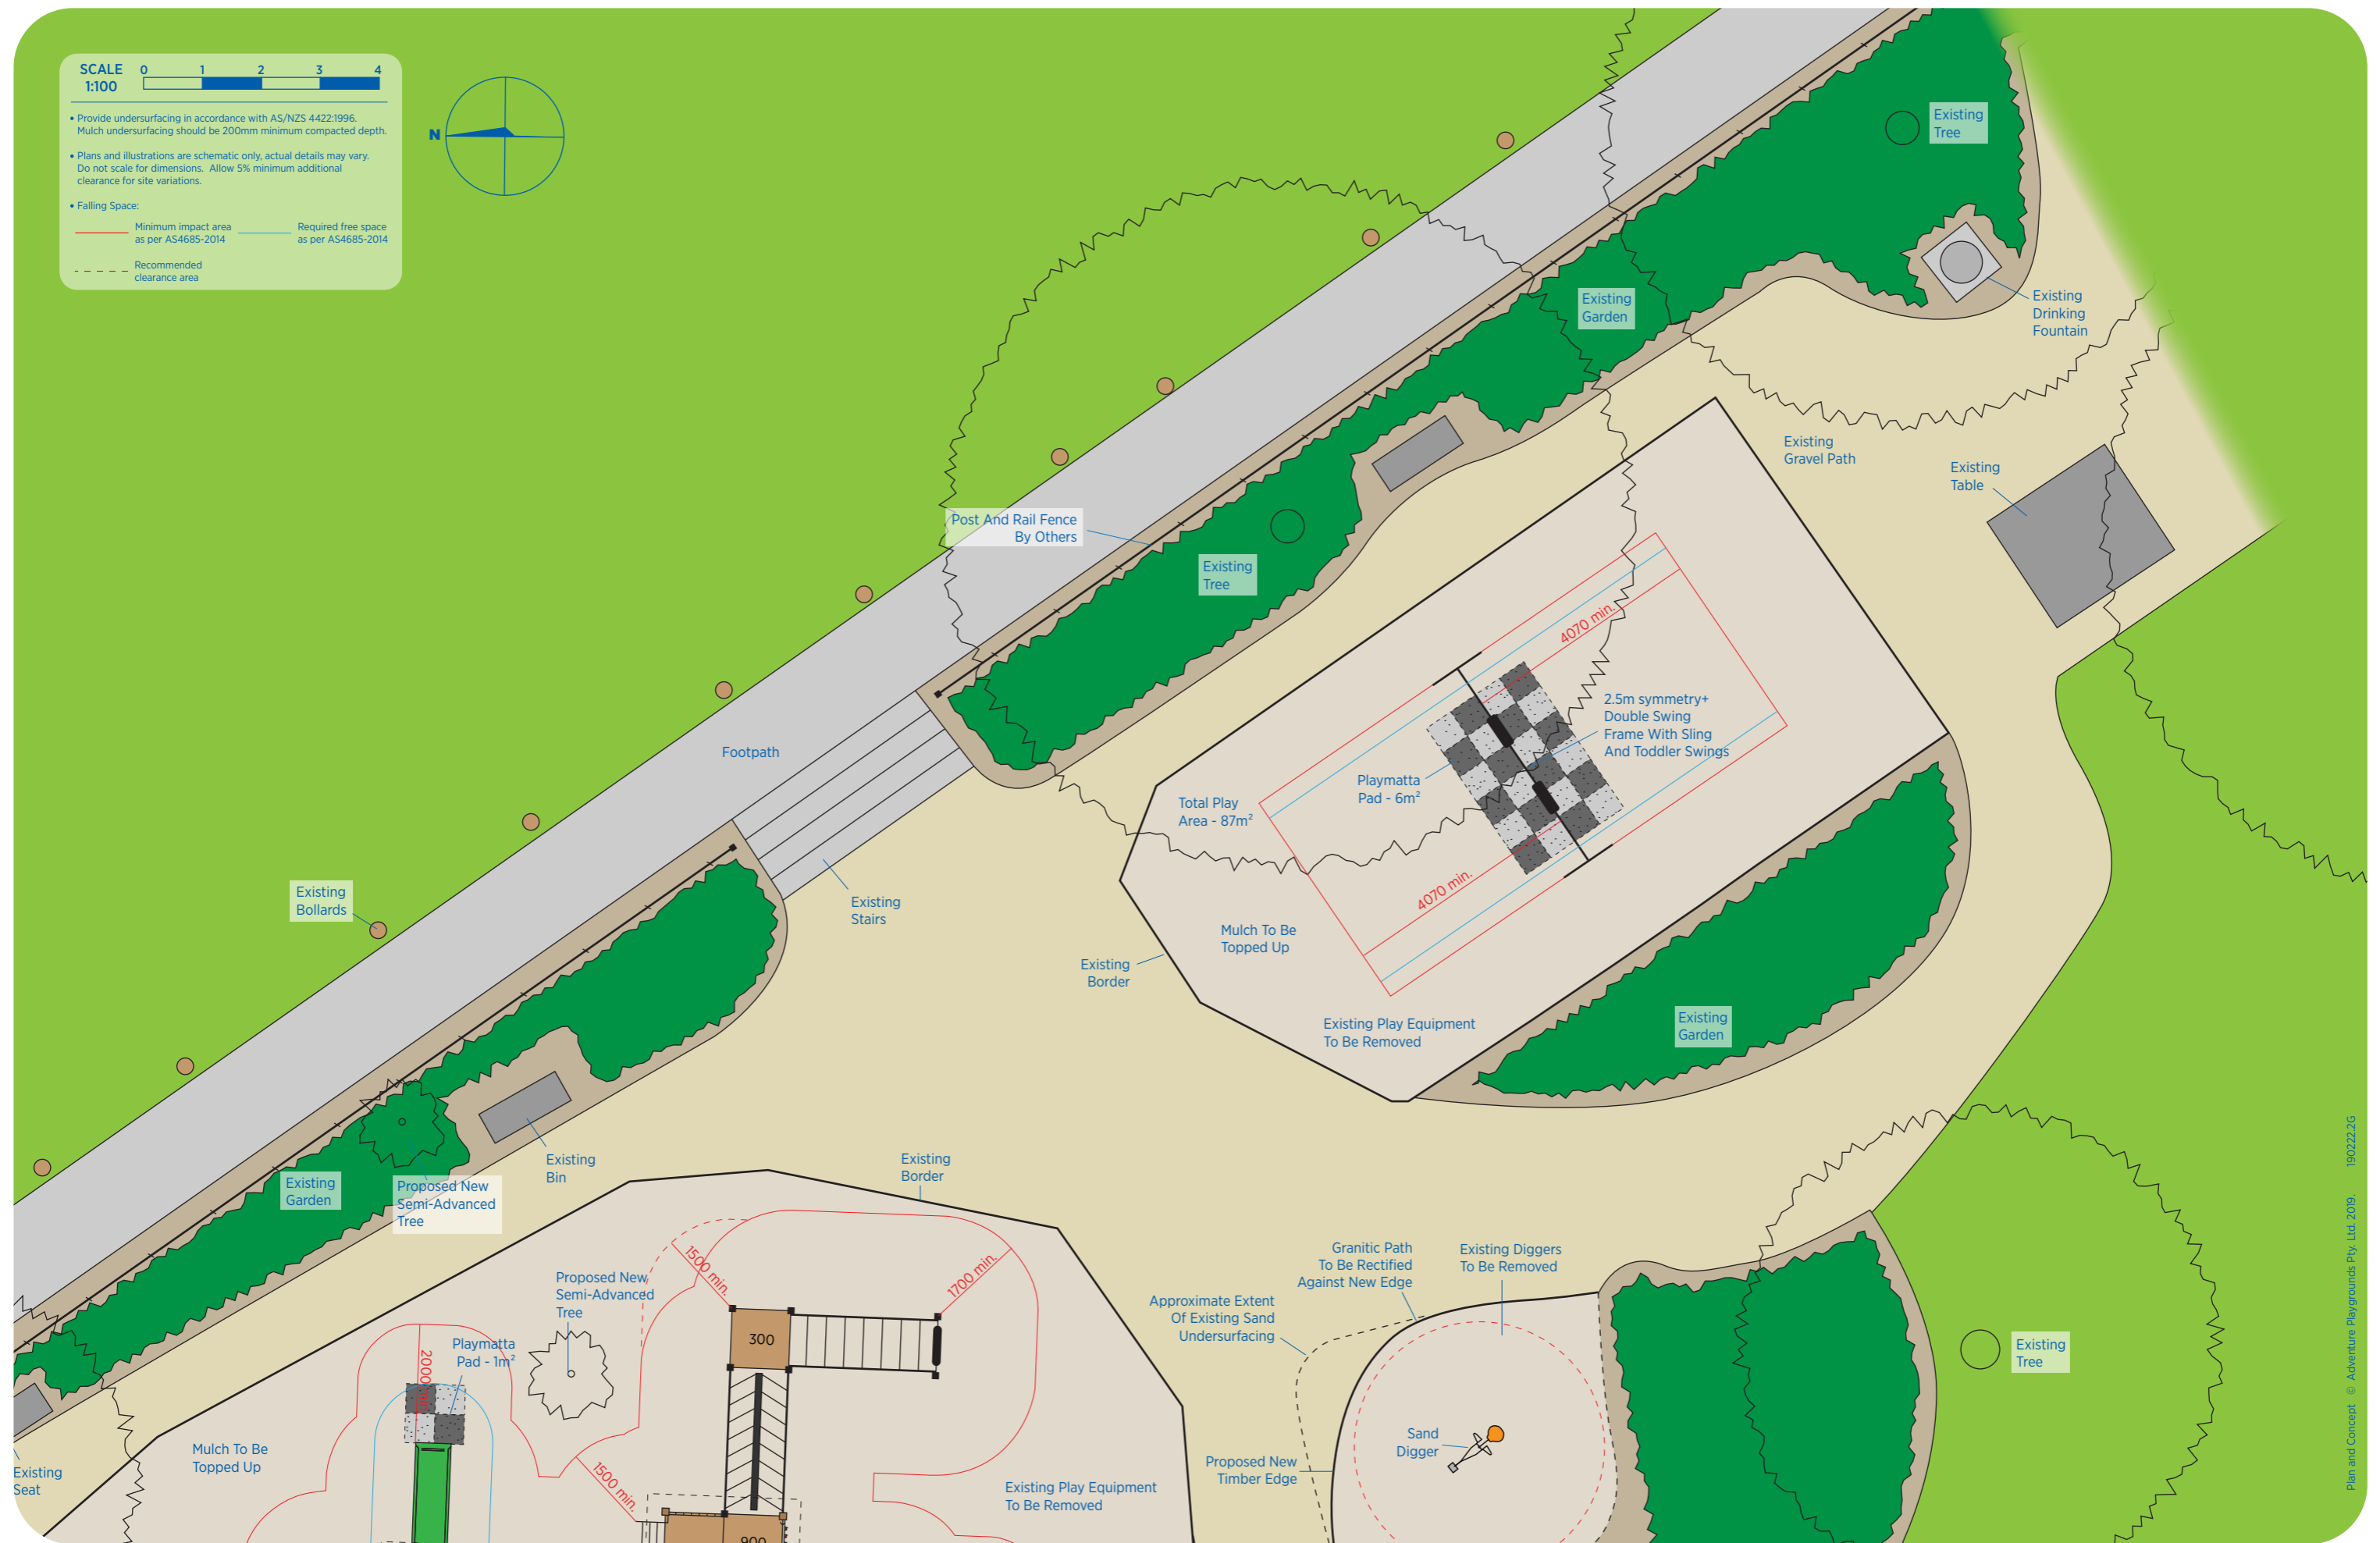

Plan and Concept © Adventure Playgrounds Pty. Ltd. 2019. 190222.2G

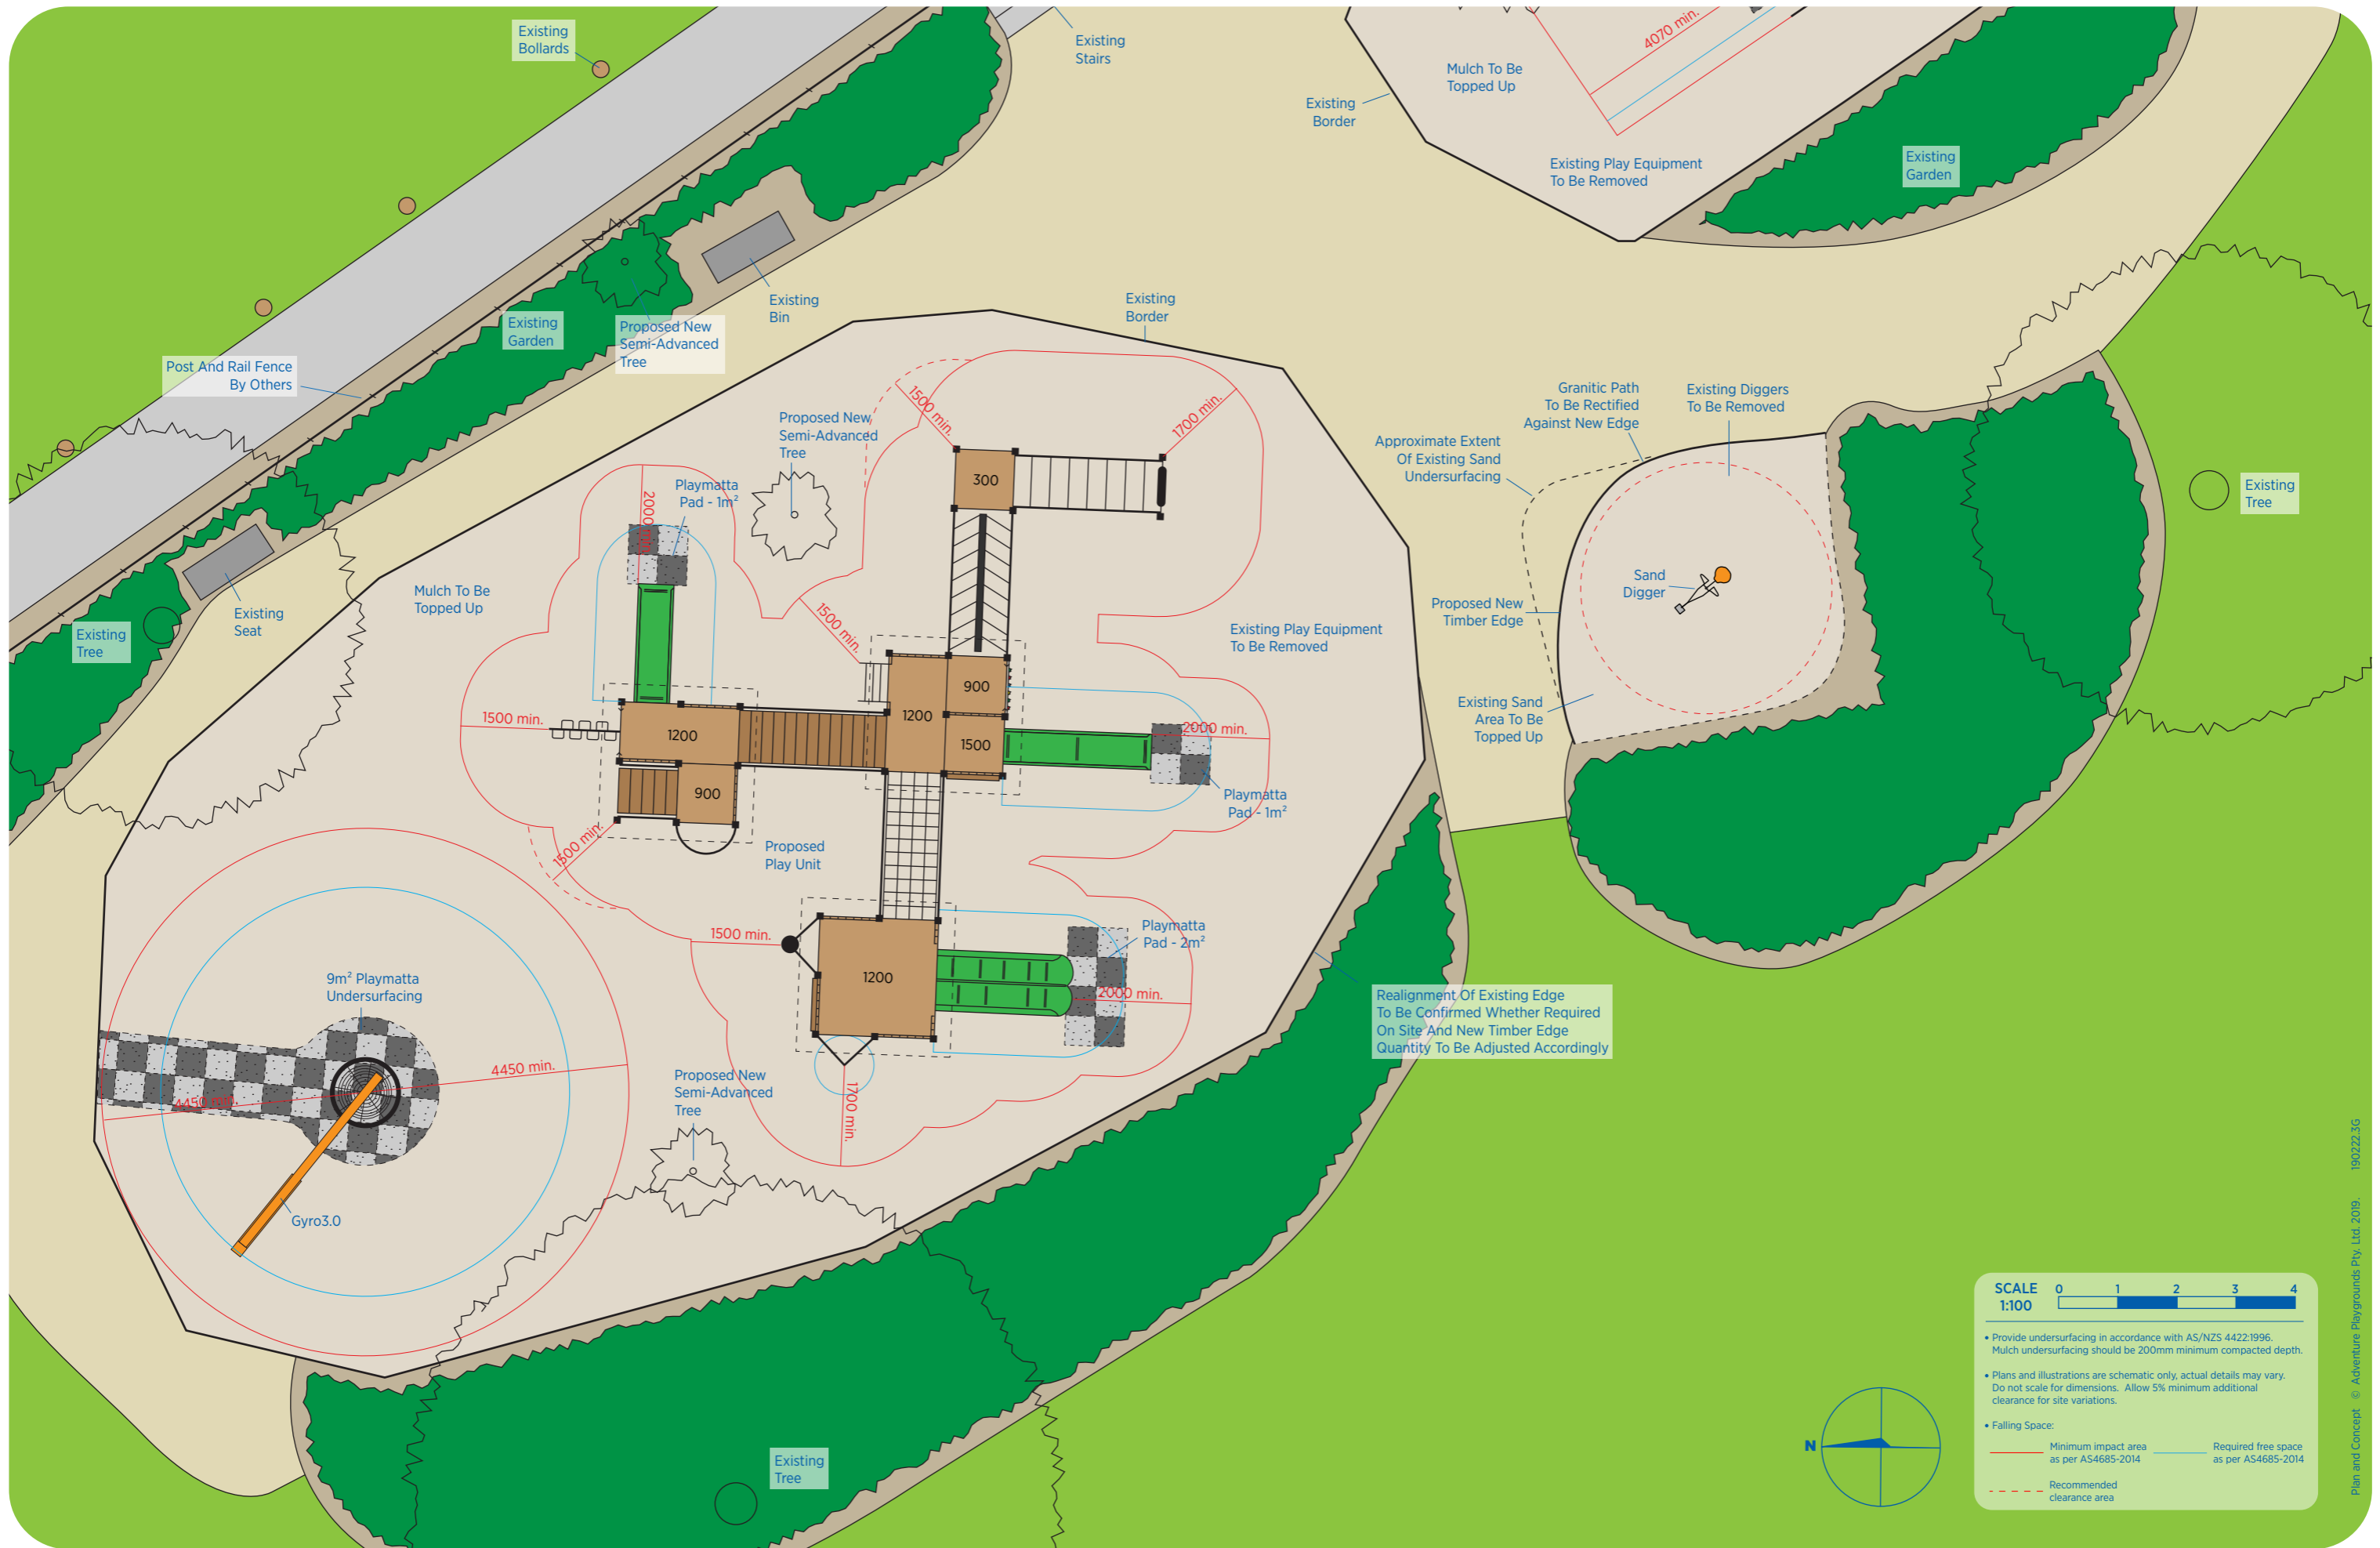

SCALE
1:100

0 1 2 3 4

- Provide undersurfacing in accordance with AS/NZS 4422:1996. Mulch undersurfacing should be 200mm minimum compacted depth.
- Plans and illustrations are schematic only, actual details may vary. Do not scale for dimensions. Allow 5% minimum additional clearance for site variations.
- Falling Space:
 - Minimum impact area as per AS4685-2014
 - Recommended clearance area
 - Required free space as per AS4685-2014