


Bob Pettitt Reserve

Bike Park Revamp Project & Rehabilitation Works

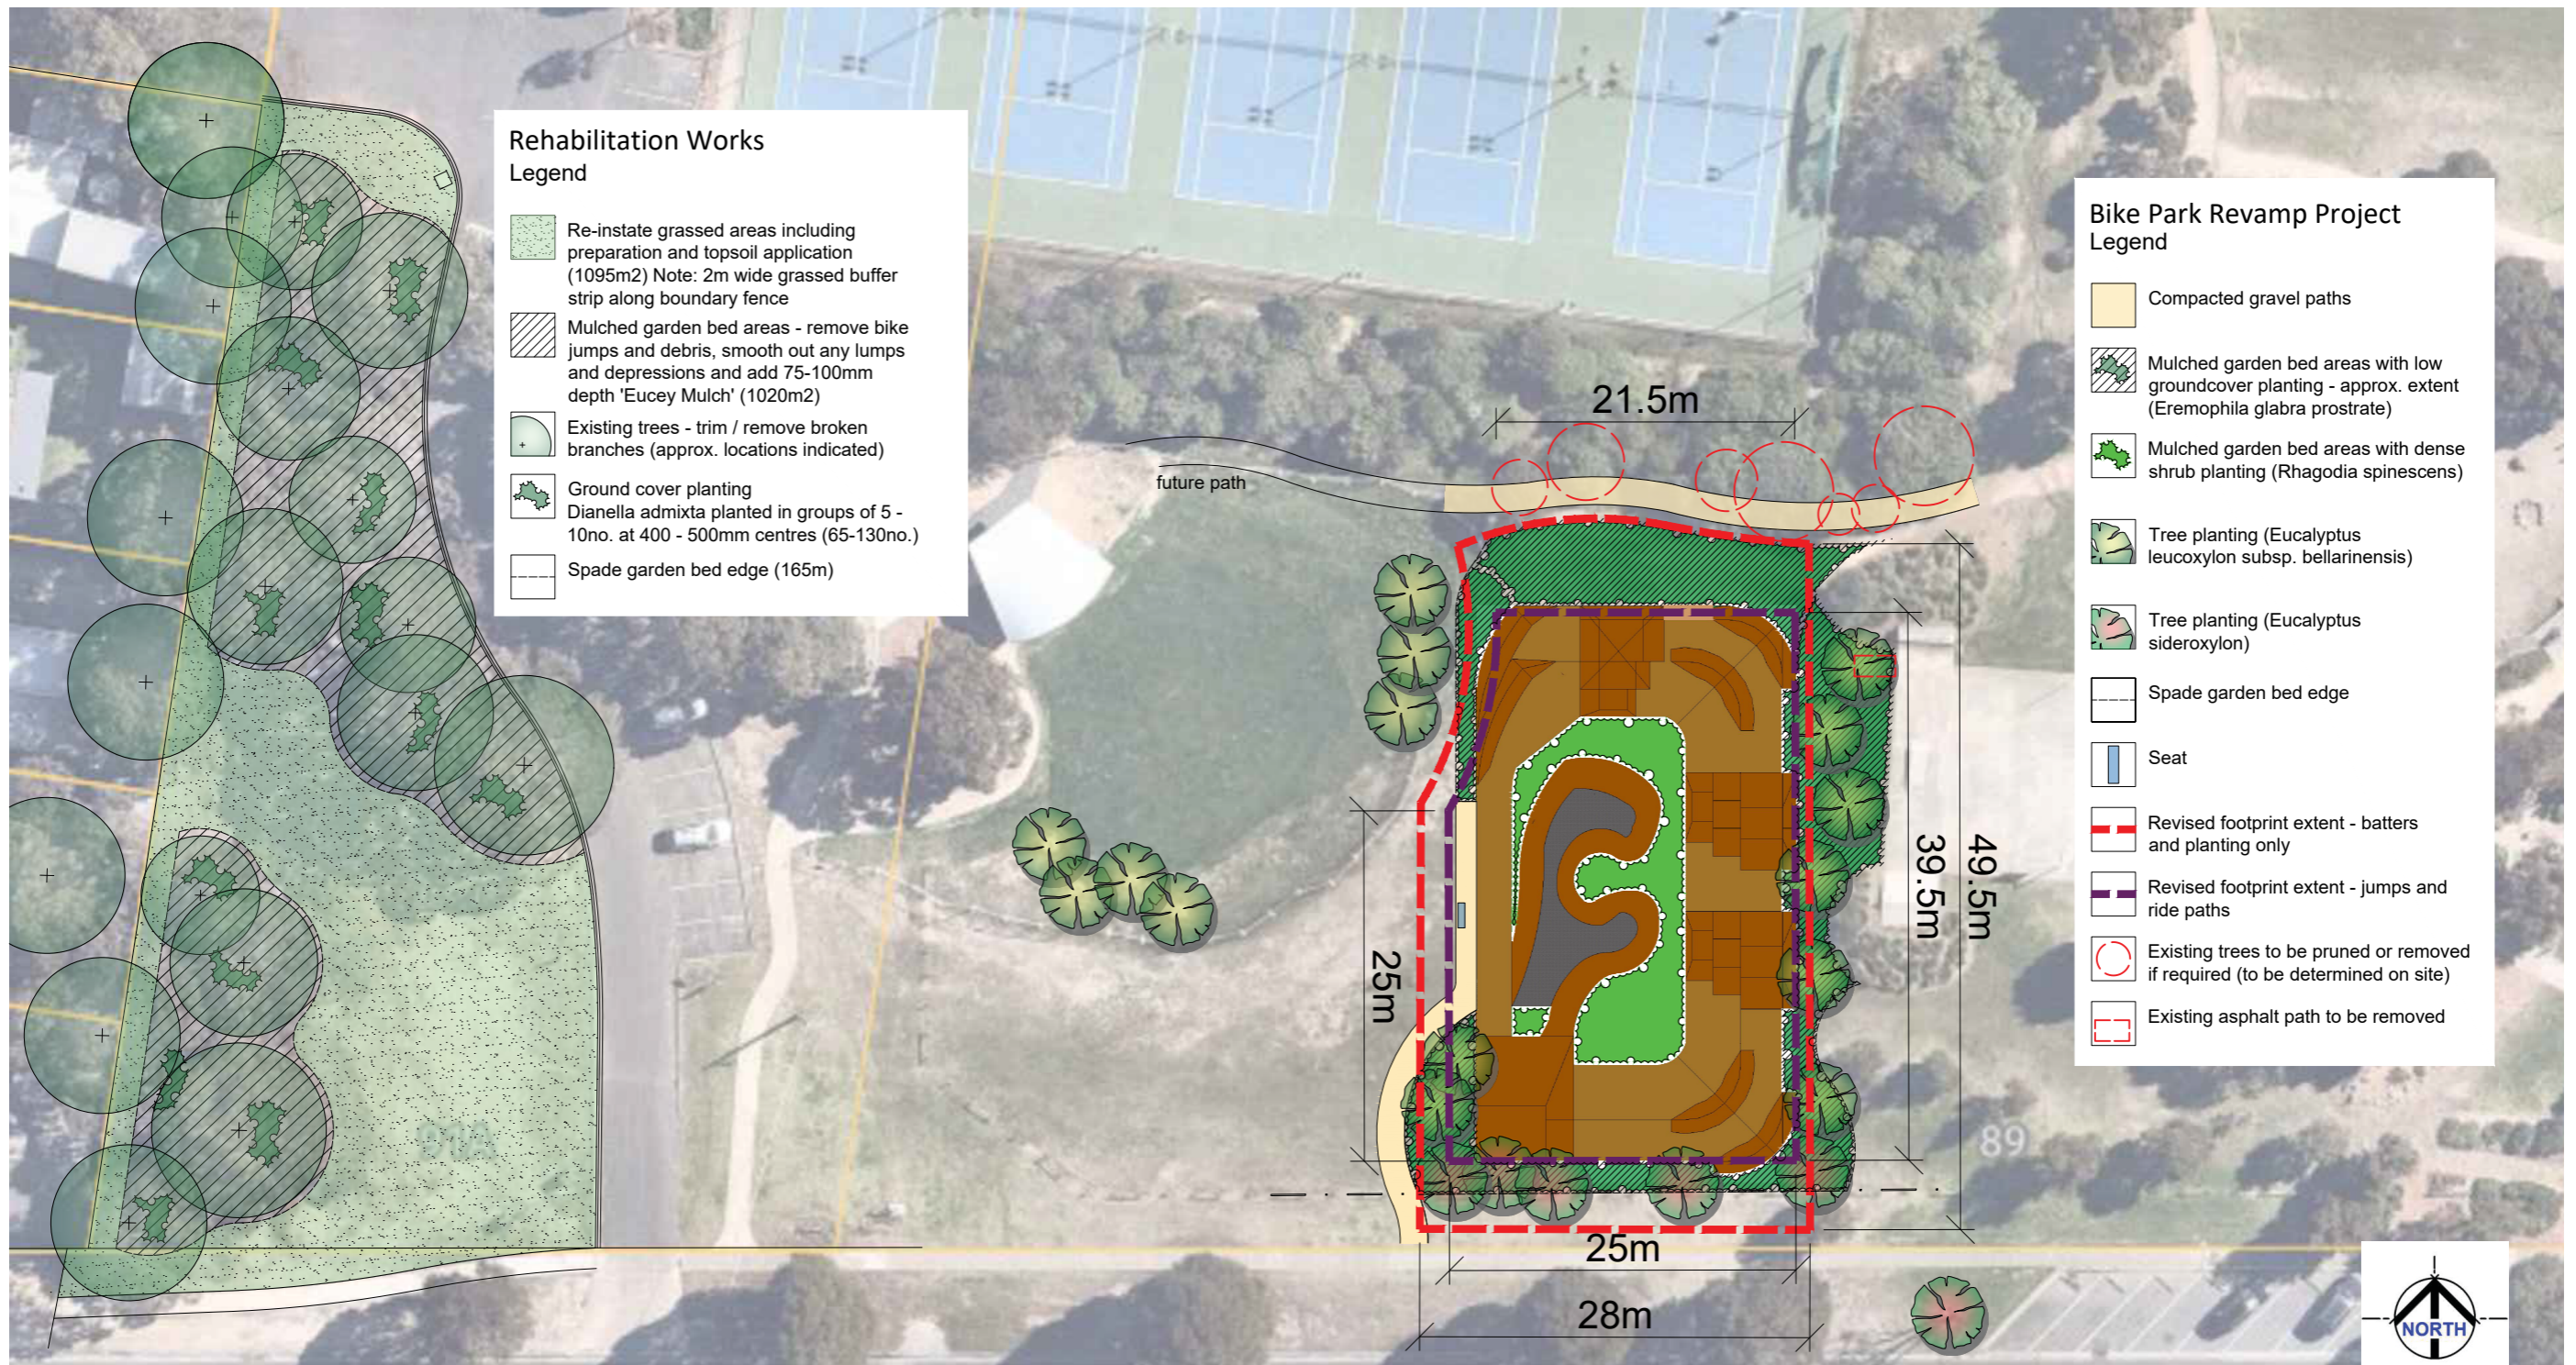

Scale: 1:500 @ A3
 Date: 01/03/2022
 Drawn: EJ

Bob Pettitt Reserve Bike Park Revamp Project

