

# Attachment Two


---

General Subdivision Plan

M.G.A.94  
ZONE 55

CAPE OTWAY ROAD

RAILWAY

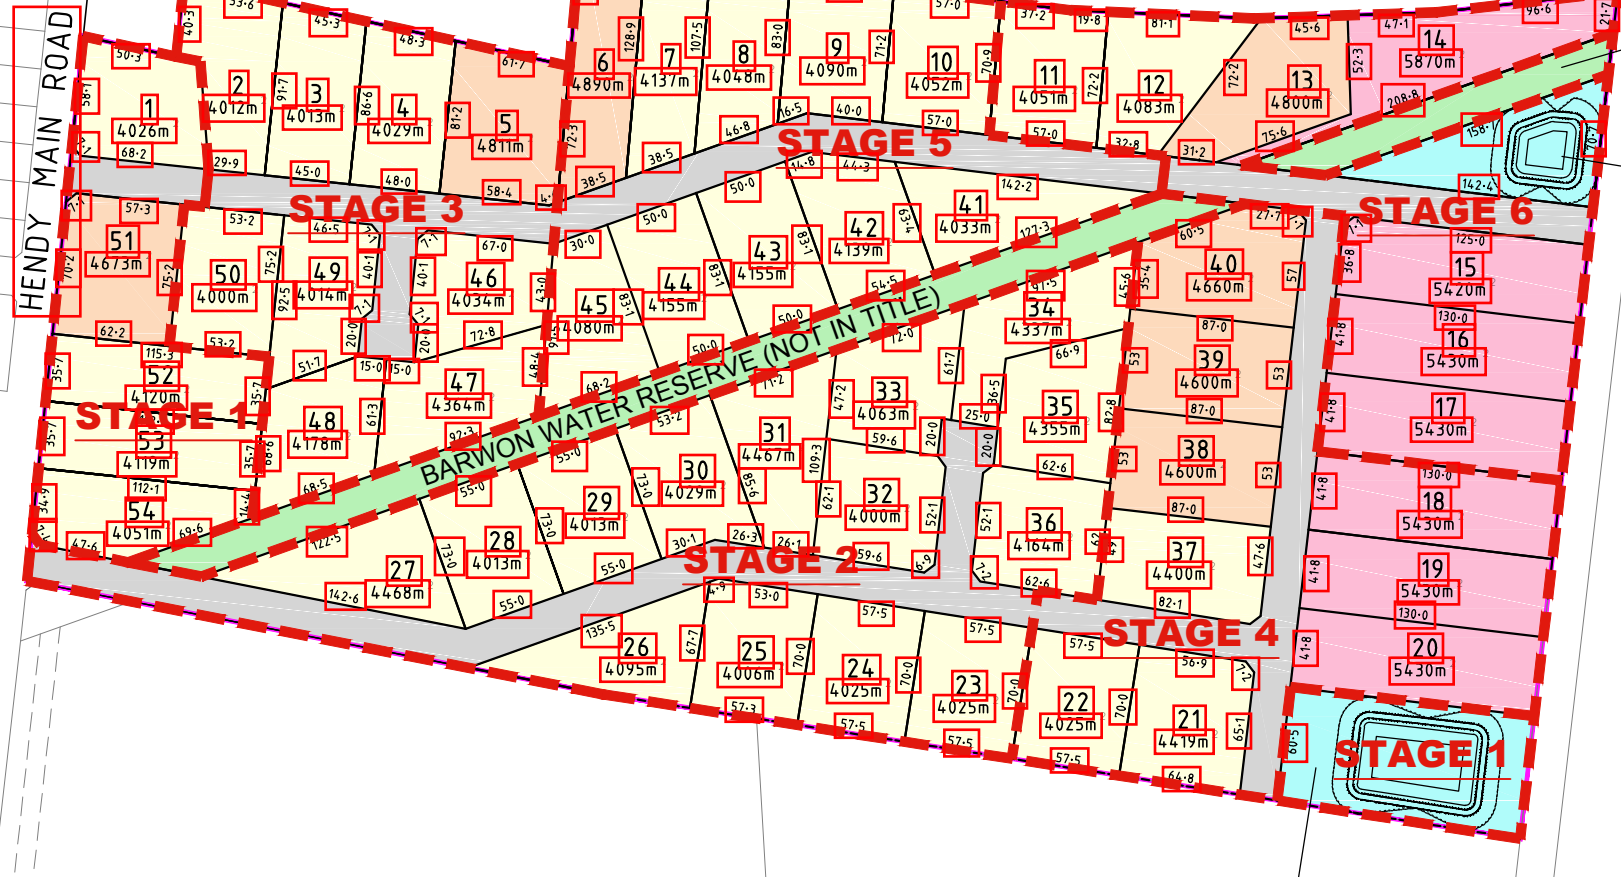

AREAS TABLE	
	4000m <sup>2</sup> - 4500m <sup>2</sup>
	4500m <sup>2</sup> - 5000m <sup>2</sup>
	5000m <sup>2</sup> +

**LEGEND**  
- - - POTENTIAL STAGES


BARWON WATER RESERVE (NOT IN TITLE)

DRAINAGE RESERVE

DRAINAGE RESERVE

Rev.	Revision	Date
-	-	-

**TGM Group Geelong**  
 1/27-31 Myers Street (PO Box 1137)  
 Geelong Vic 3220  
 T 03 5202 4600  
 F 03 5202 4691  
 ABN 11 125 568 461  
 www.tgmgroup.com



Melbourne | Geelong | Ballarat  
 JAS-ANZ Accredited: Quality ISO 9001 - OH&S AS/NZS 4801 - Environment ISO 14001


## GENERAL SUBDIVISION DESIGN

HENDY MAIN ROAD  
MORIAC

WENDY & JOHN EARLE

Job Number: 11811-01	Date of Issue: 11/02/16
Sheet: 1 of 1	
Date of Survey: N/A	

LENGTHS ARE IN METRES

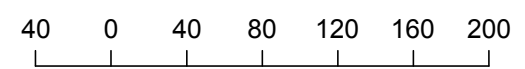

1:4000

At Size A3

Survey: N/A	Drawn: RD	Checked: CM
-------------	-----------	-------------

DWG: **11811-05-PPV02** REV: **1**